




Existing Rear Elevation (North)

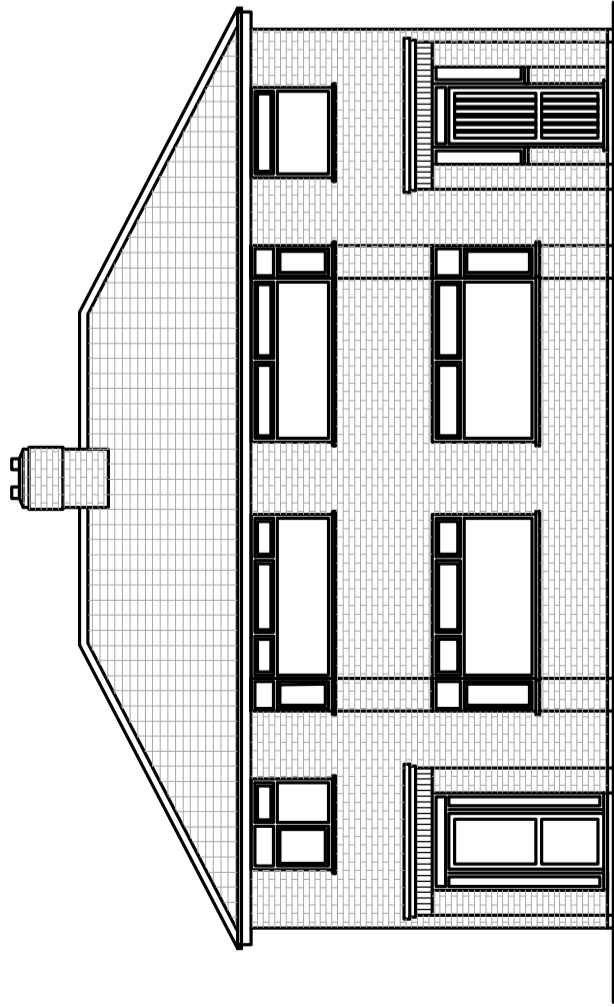

Existing Front Elevation (South)

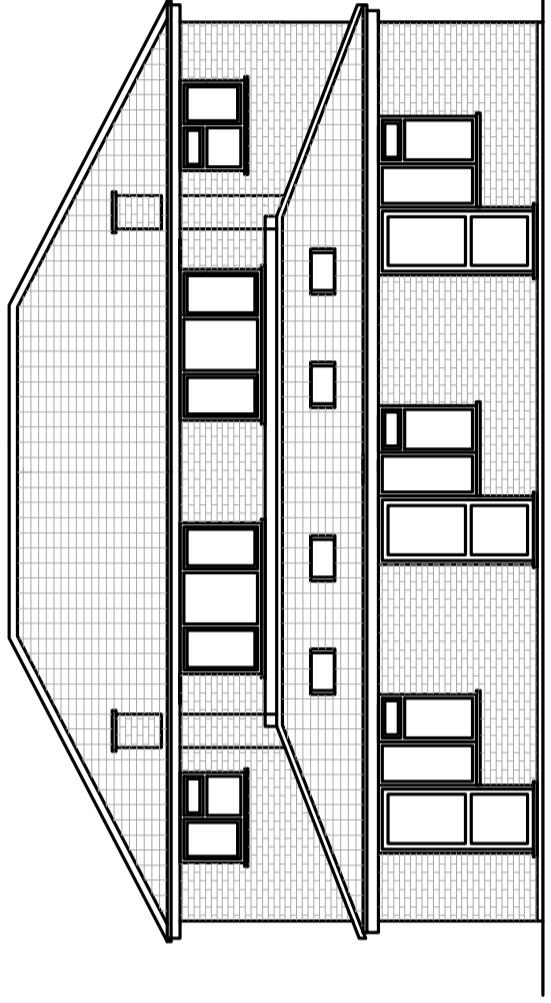


Proposed Rear Elevation (North)

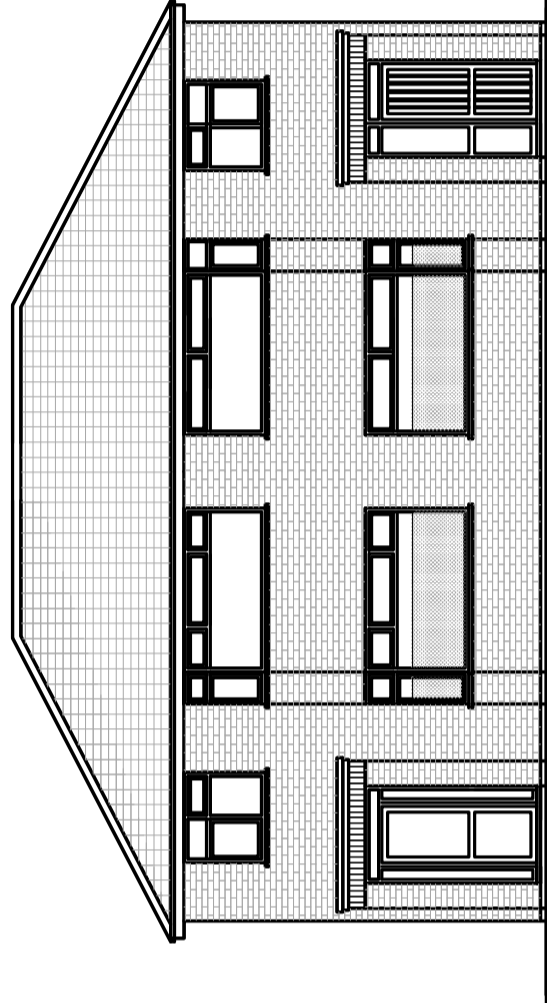

Proposed Front Elevation (South)

10m in 5m increments

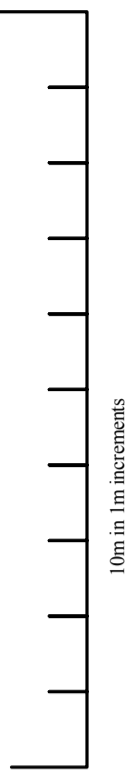

10m in 1m increments

Revision A - 01/02/2013 - Treatment room windows enlarged, waiting room windows obscured glass below 1.7m above floor level

**P J Dolling**  
 69 Fairfield Gamlingay Sandy Beds SG19 3LG  
 Telephone 01762 203106  
 Email peter.dolling@btinternet.com

**Project**  
 5 & 7 Birchwood Avenue  
 Hatfield  
 Herts AL10 OPL

**Drawing Title**  
 Existing & Proposed Front & Rear Elevations

**Scale**  
 1:100 at A2

**Date**  
 24th October 2012

**Drawing Number**  
 BSH/PL3-05

**Revision**  
 A