



EXISTING GROUND FLOOR PLAN

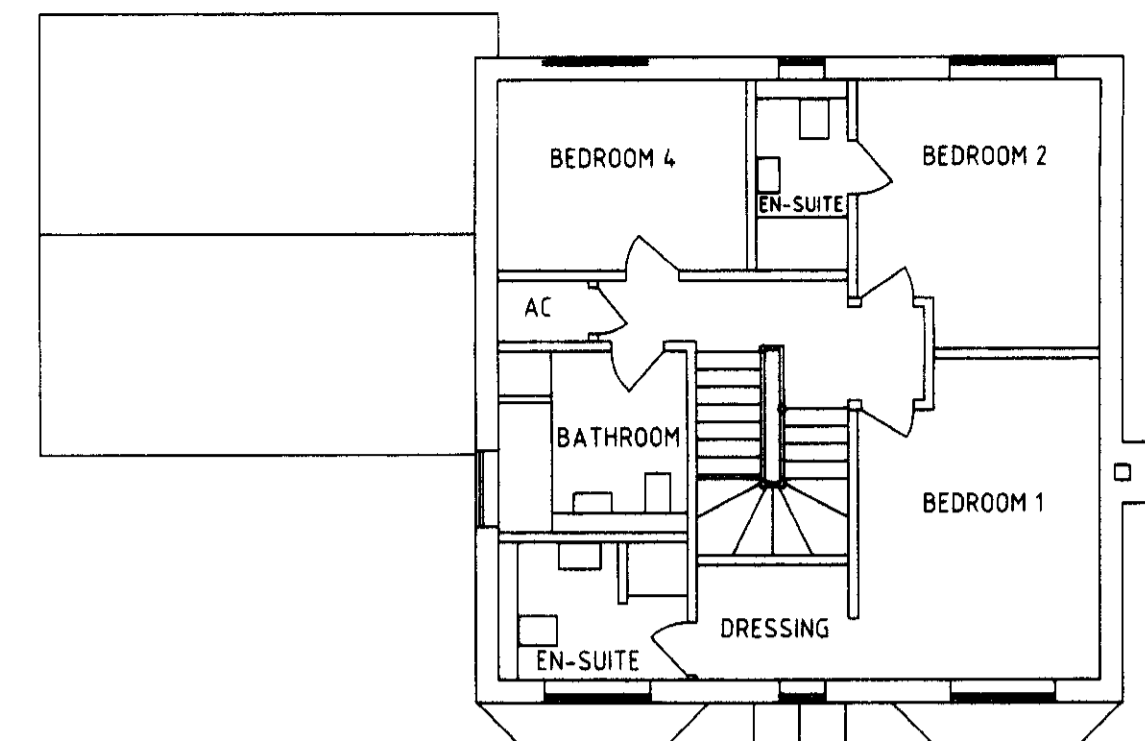

EXISTING FIRST FLOOR PLAN

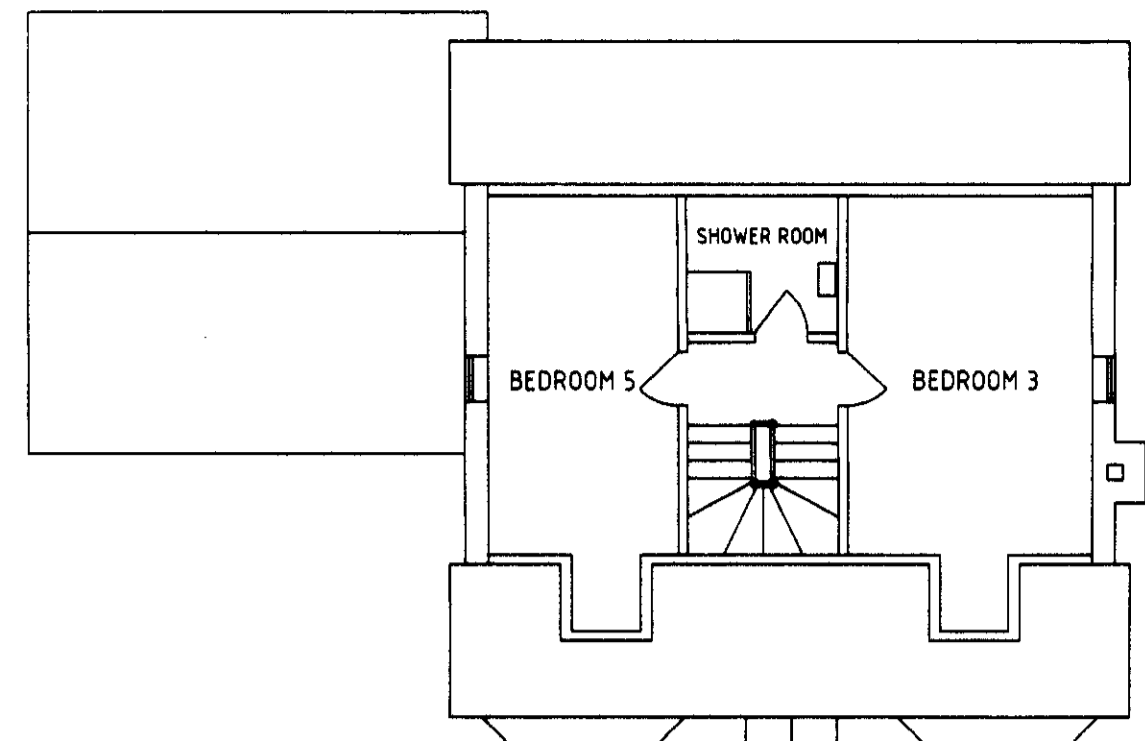

EXISTING SECOND FLOOR PLAN


EXISTING DETACHED HOUSE
42, DAFFODIL CLOSE, HATFIELD, HERTS.




EXISTING SIDE ELEVATION




EXISTING FRONT ELEVATION

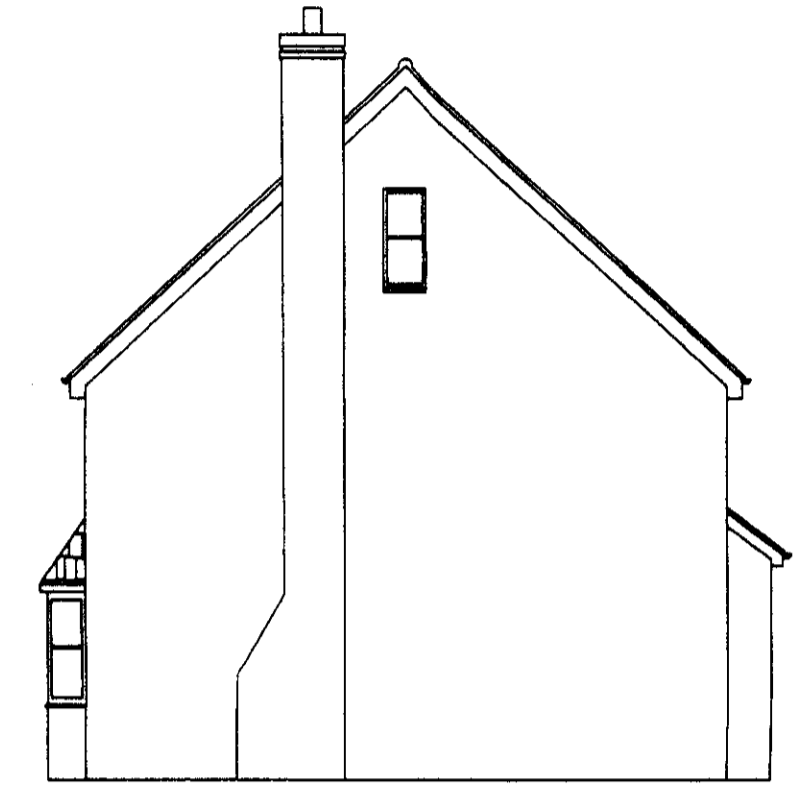


EXISTING SIDE ELEVATION

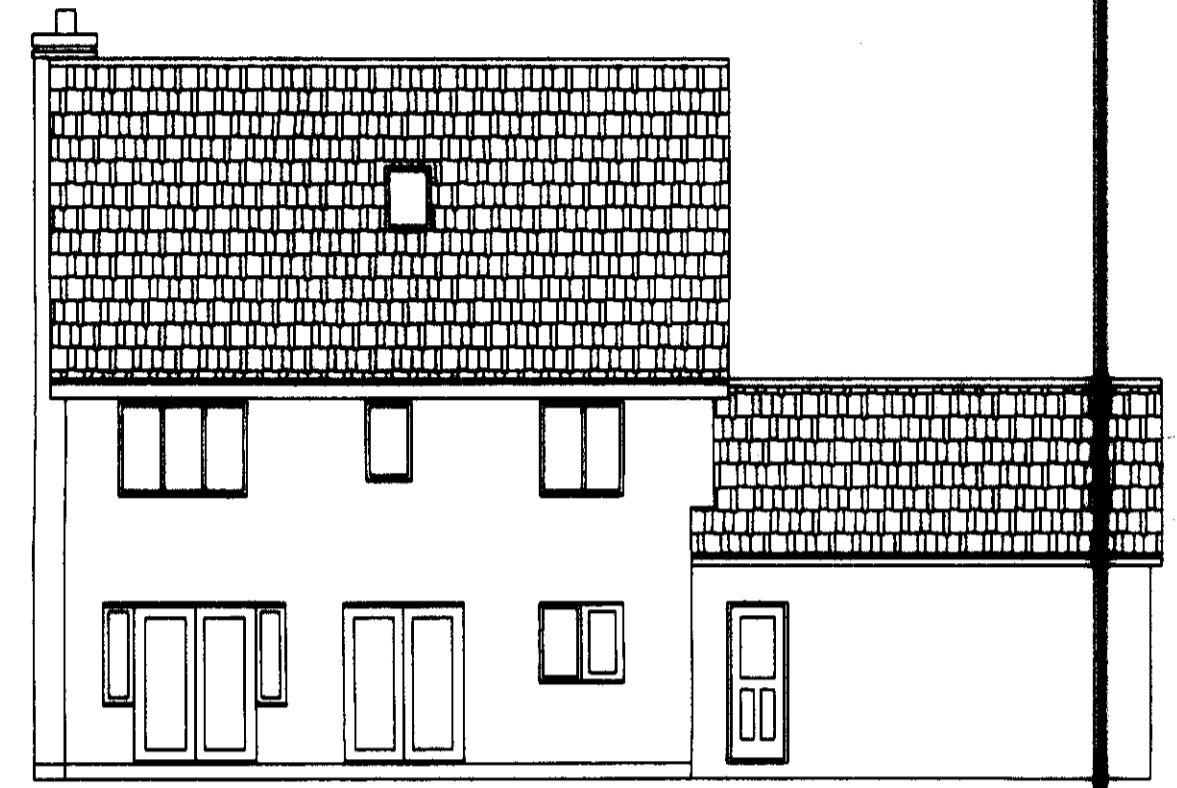


EXISTING REAR ELEVATION

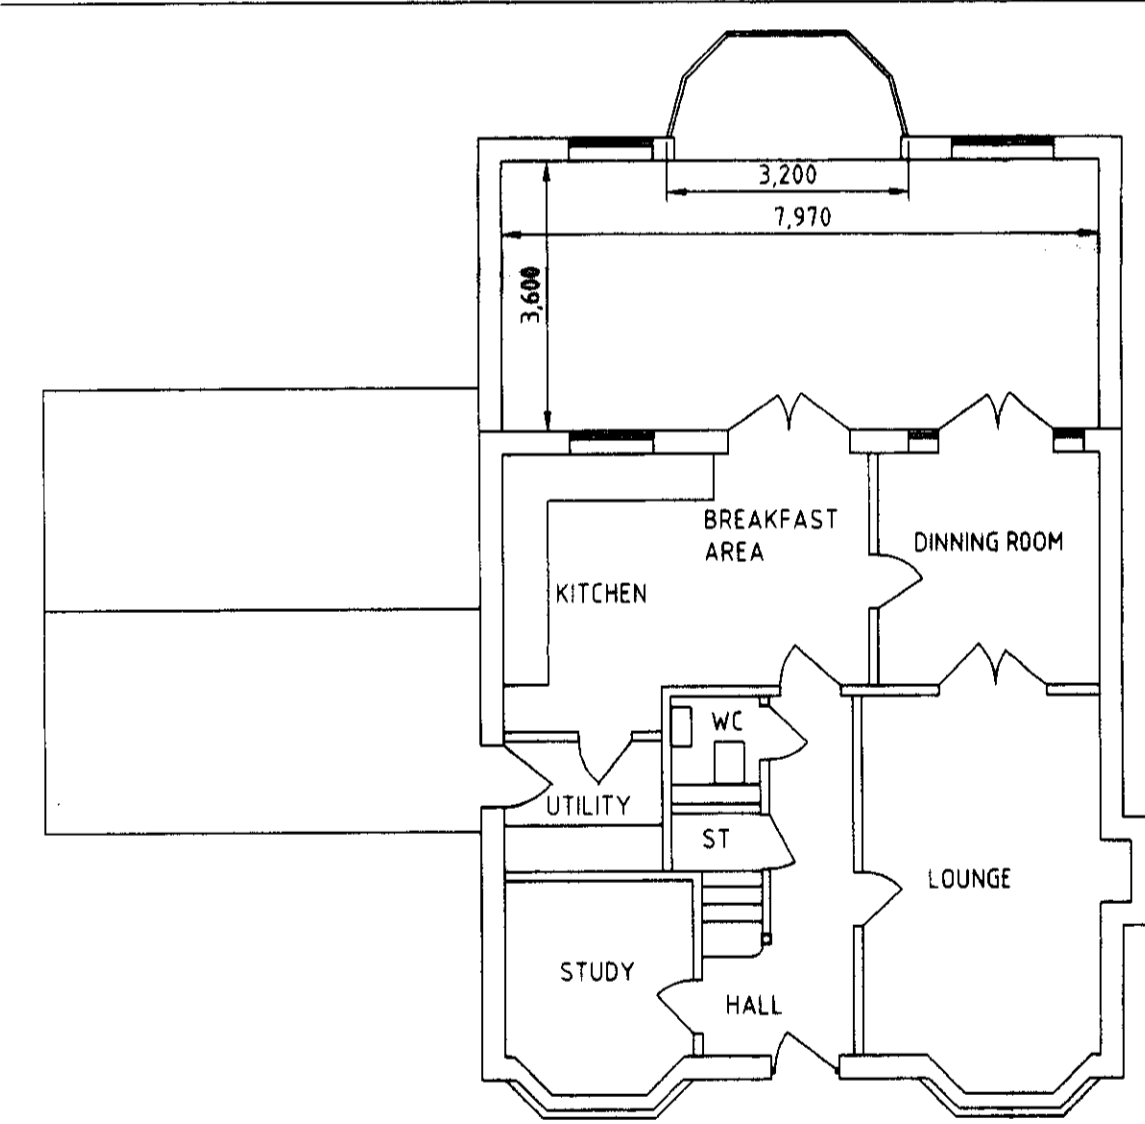


PROPOSED GROUND FLOOR PLAN

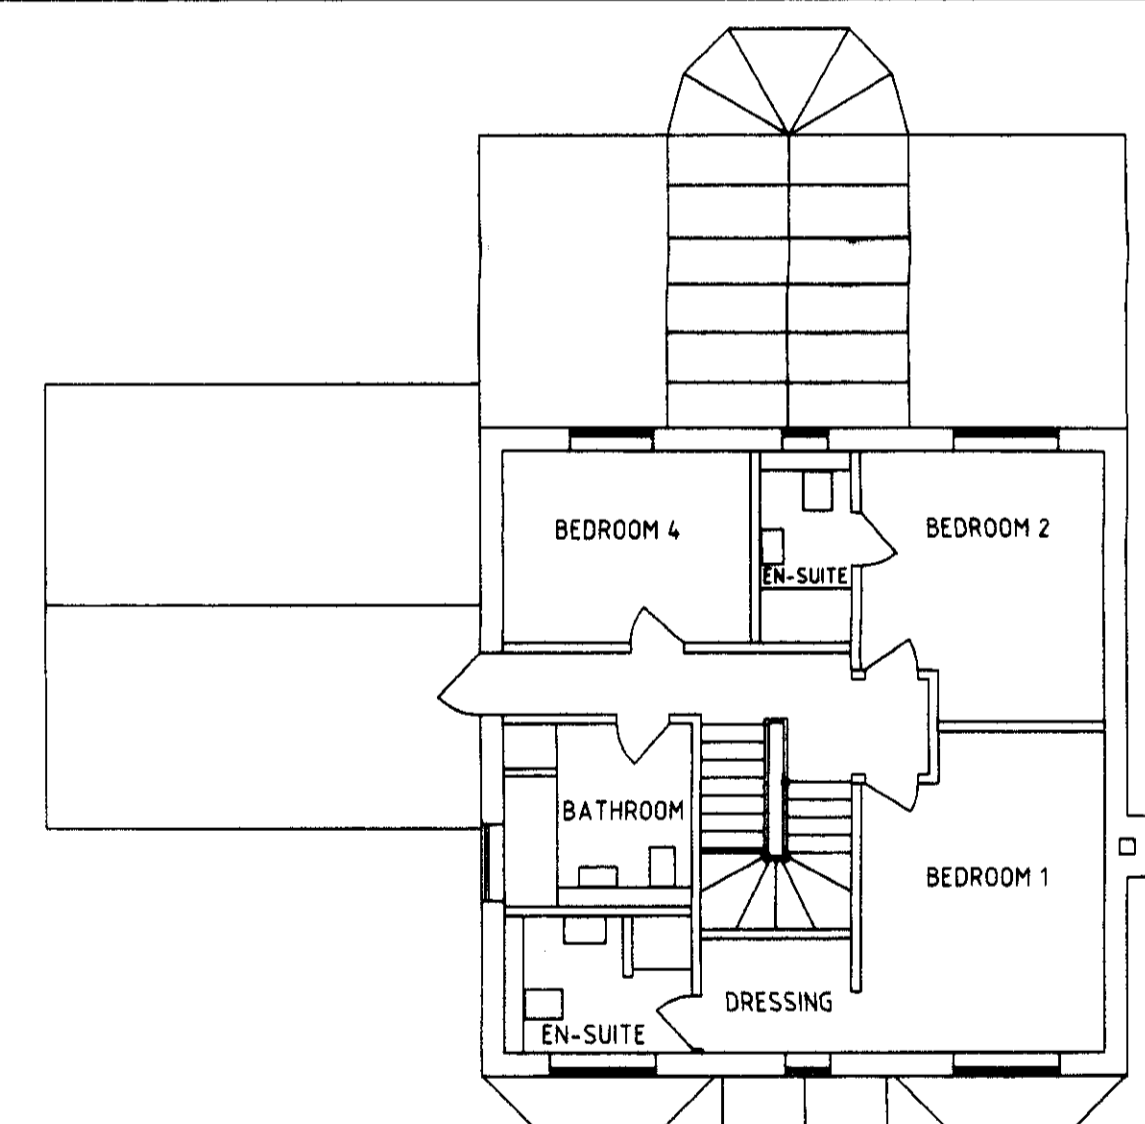


PROPOSED FIRST FLOOR PLAN

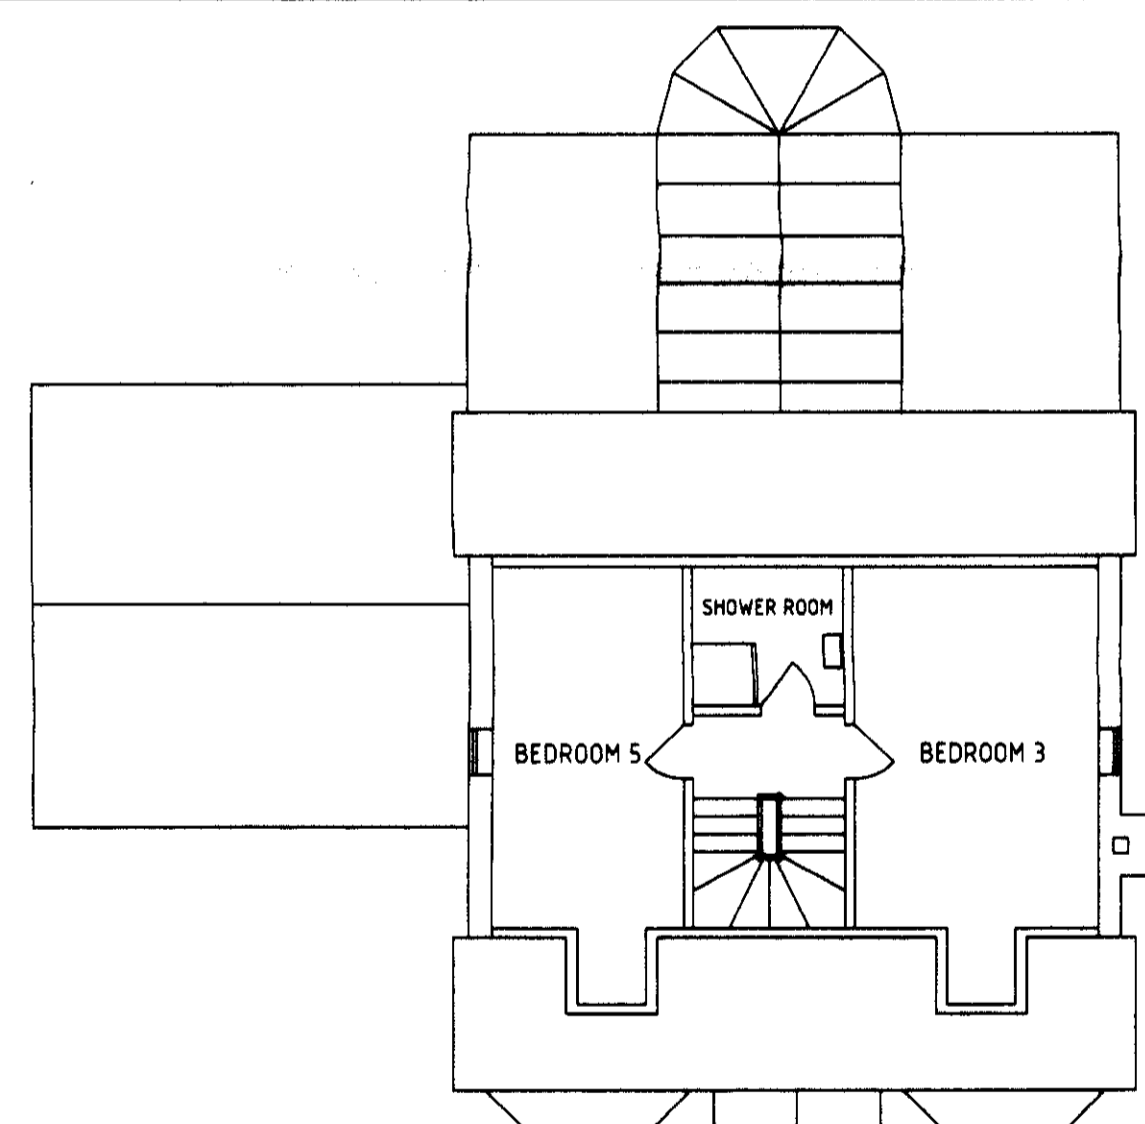

PROPOSED SECOND FLOOR PLAN

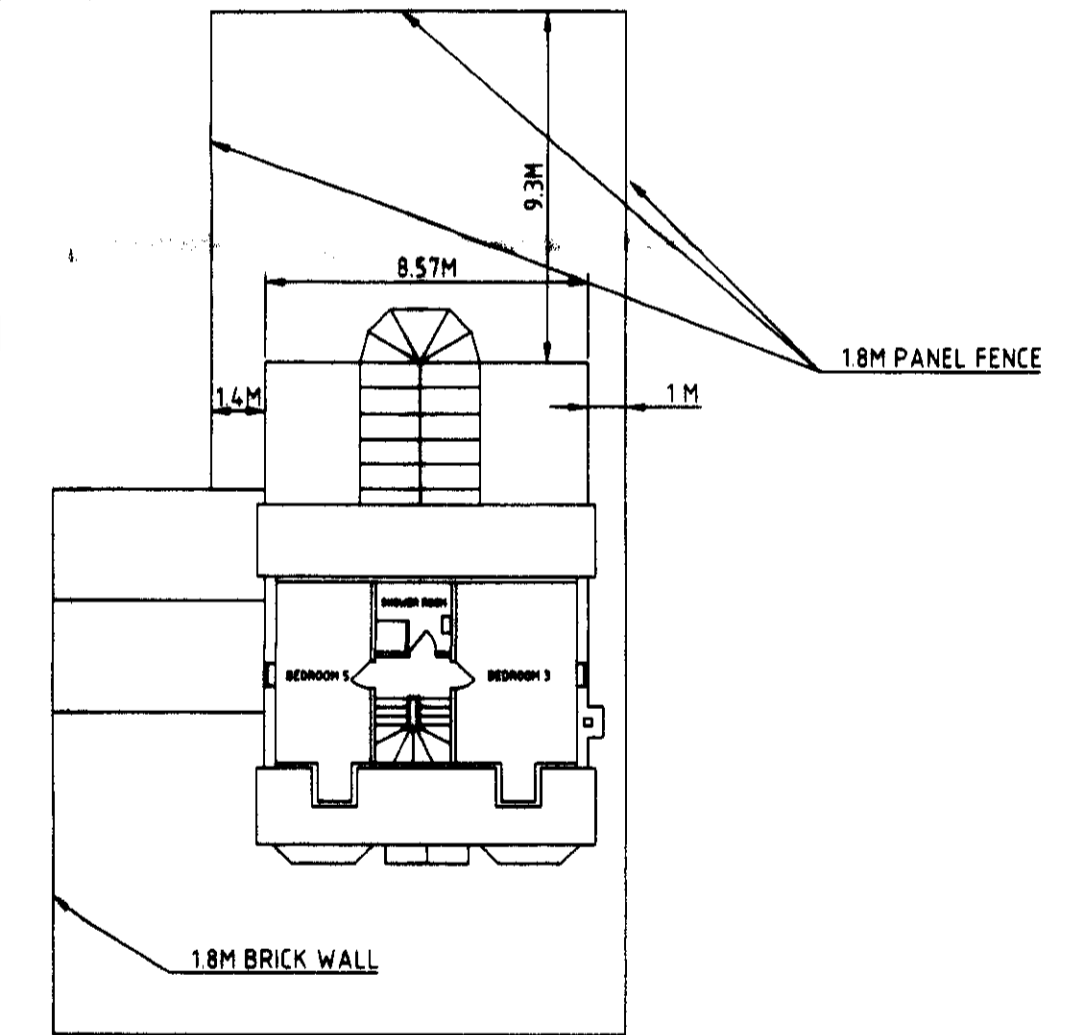


BLOCK PLAN
SCALE: 1/200

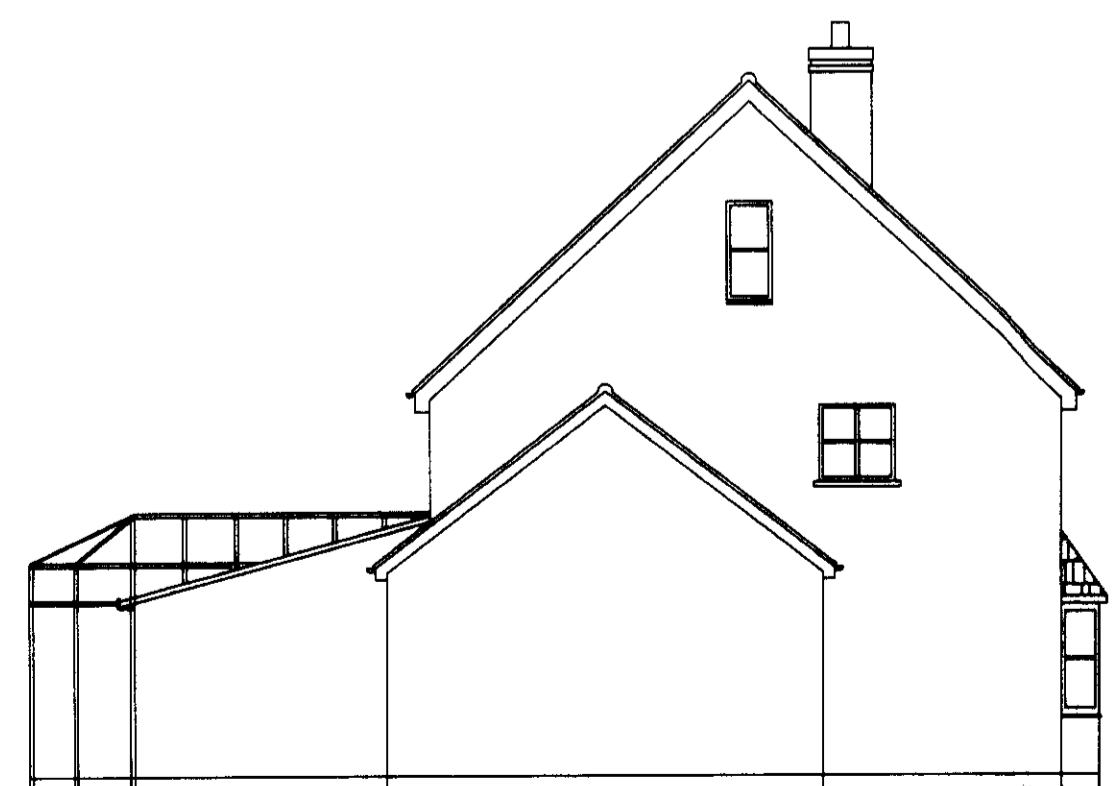


PROPOSED SIDE ELEVATION



PROPOSED FRONT ELEVATION

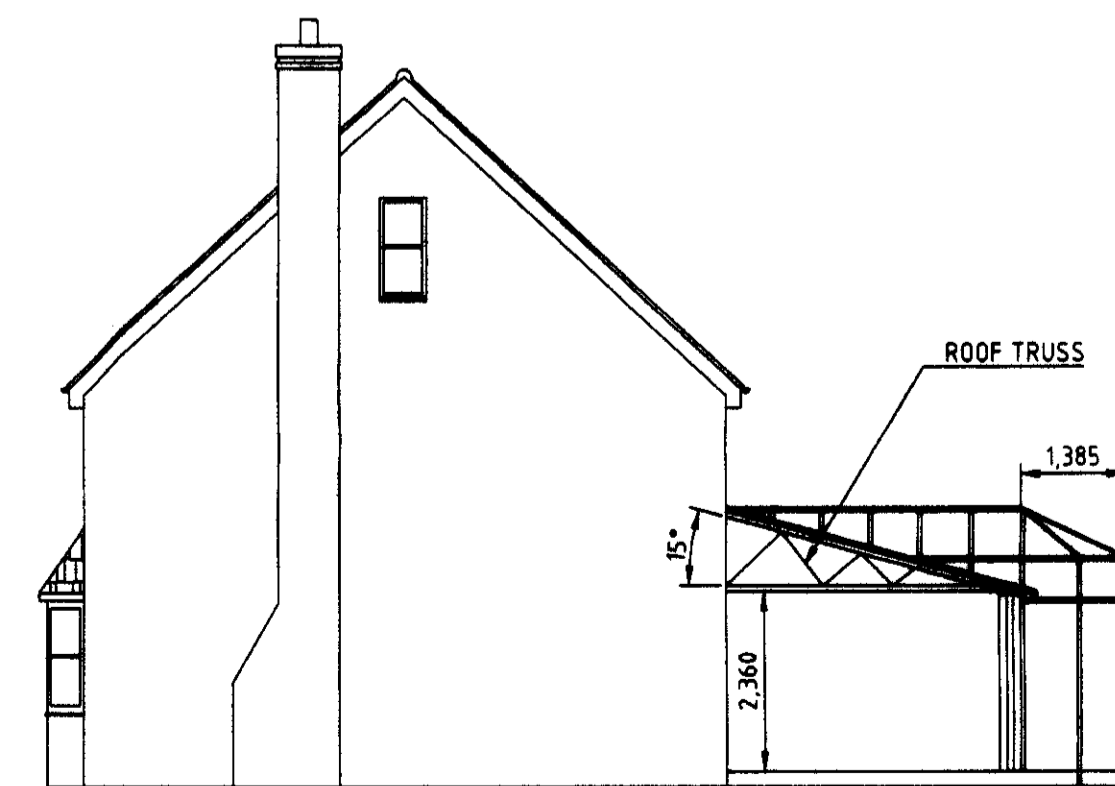


PROPOSED SIDE ELEVATION

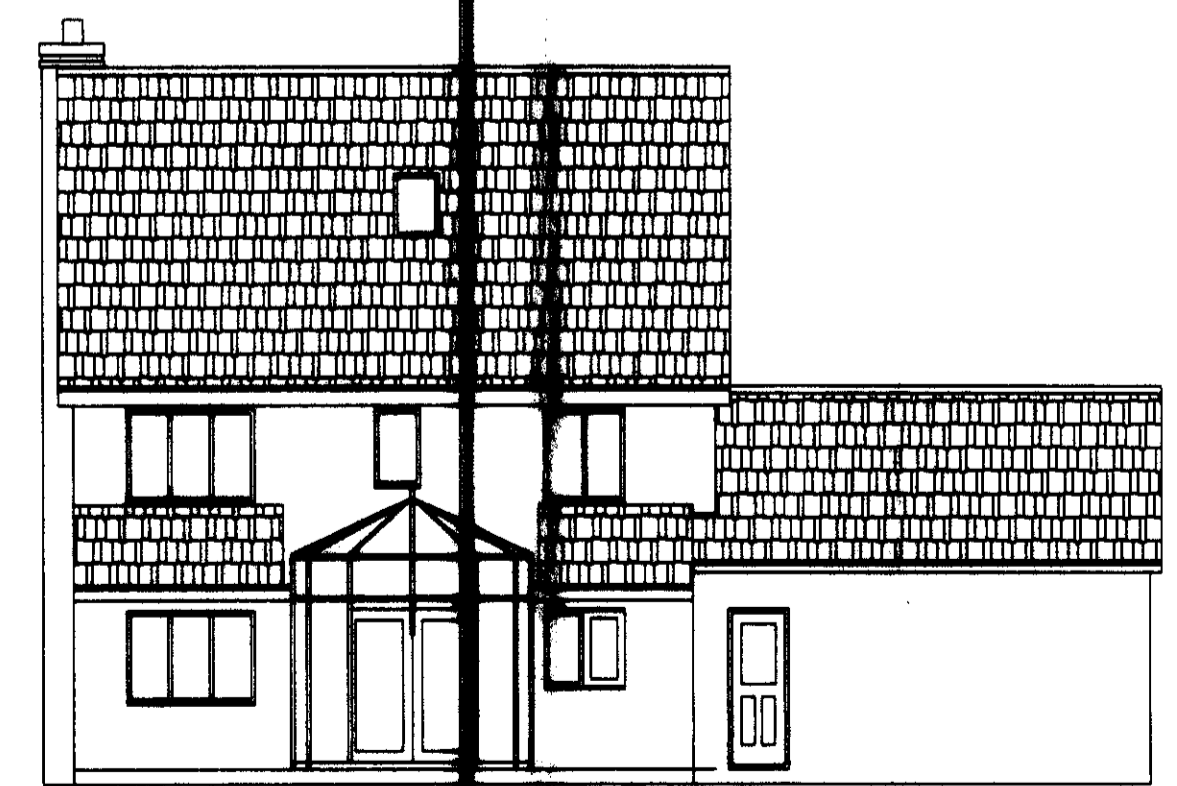

PROPOSED REAR ELEVATION

PROPOSED EXTENSIONS OF 36.9M SQUARE EXTERNALLY
42, DAFFODIL CLOSE, HATFIELD, HERTS.

A1 DRAWING SIZE

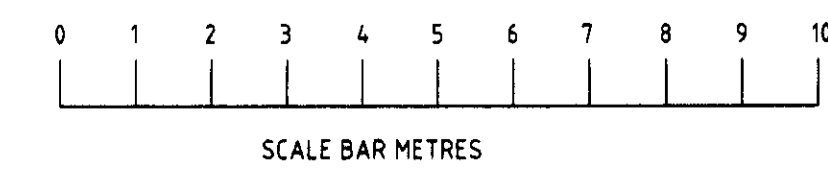

SCALE BAR METRES

AMENDMENT
25 JUN 2010
NO 56/2010/0132

Itemref	Quantity	Title/Name, designation, material, dimension etc	Article No./Reference
Designed by JR	Checked by JR	Approved by - date -	Filename 42, DAFFODILL
			Date 26/06/2010
			Scale 1:100
MR. FAIZ-MAHMMUD 42, DAFFODILL-CLOSE		REAR-EXTENSION	Sheet 1
		FM3	3 EDITION