


East elevation

black circular section PVC rain water pipe & gutter  
 square section PVC grey rain water pipe

WELWYN HATFIELD  
 PLANNING  
 OFFICE COPY  
 - 6 NOV 2013  
 No: \_\_\_\_\_

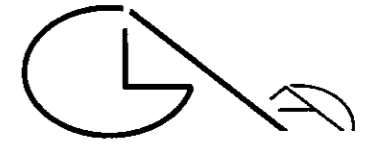

**GLA Architecture and Design**  
 Suite T, 25 Horsell Road, Highbury, London N5 1XL  
 T 020 7700 2916 F 020 7700 2933 E g@glaad.co.uk

Client <b>THE TRUSTEES OF THE TWELVE APOSTLES CHURCH</b>		
Main Contractor		
Project <b>PROPOSED ROOF WORKS TO THE TWELVE APOSTLES CHURCH, KENTISH LANE, BROOKMANS PARK, HATFIELD, HERTFORDSHIRE, AL9 6NG</b>		
Drawing Title <b>EXISTING EAST ELEVATION</b>		
Scale 1:100 @ A3	Date October 2013	Drawn By SK
Project No. 1312	Drawing No. 07	Rev. A-
<p><b>WELWYN HATFIELD PLANNING OFFICE</b></p> <p>ALL DIMENSIONS TO BE CHECKED ON SITE</p> <p><b>DRAWING STATUS</b></p> <p><b>A</b> SCHEME - Outline/Scheme drawings for proposals, budgets, etc.</p> <p><b>B</b> DESIGN DEVELOPMENT - Evolving final design drawings for approvals, tenders, billing etc.</p> <p><b>C</b> CONSTRUCTION - Fully developed drawings issued under instruction for construction.</p> <p><b>ONLY STATUS 'C' DRAWINGS TO BE USED FOR CONSTRUCTION PURPOSES</b></p>		

