


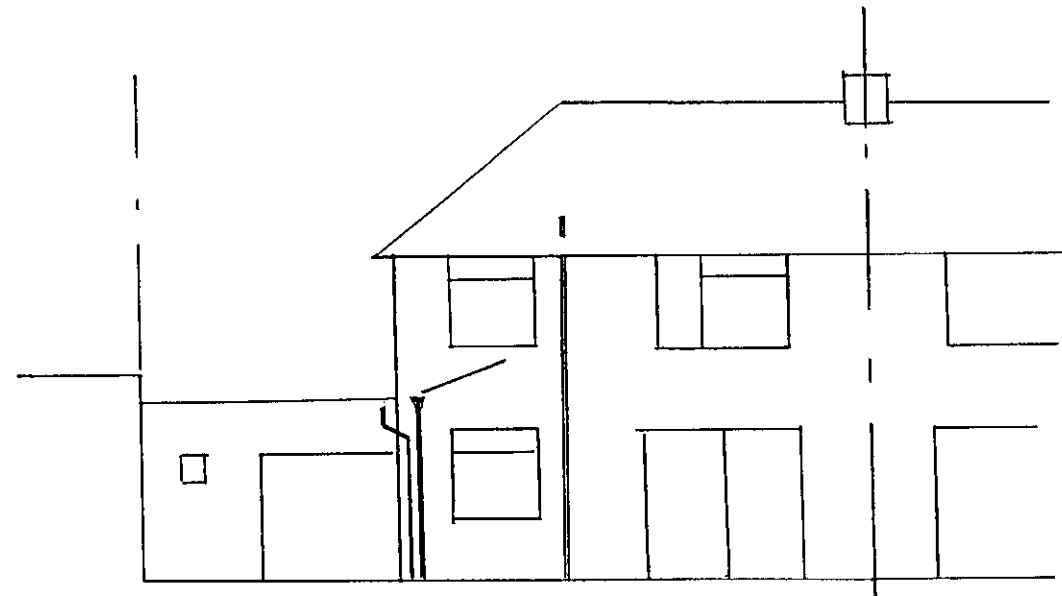


FRONT ELEVATION



REAR ELEVATION

- EXISTING DRAINAGE PINS AT REAR OF PROPERTY

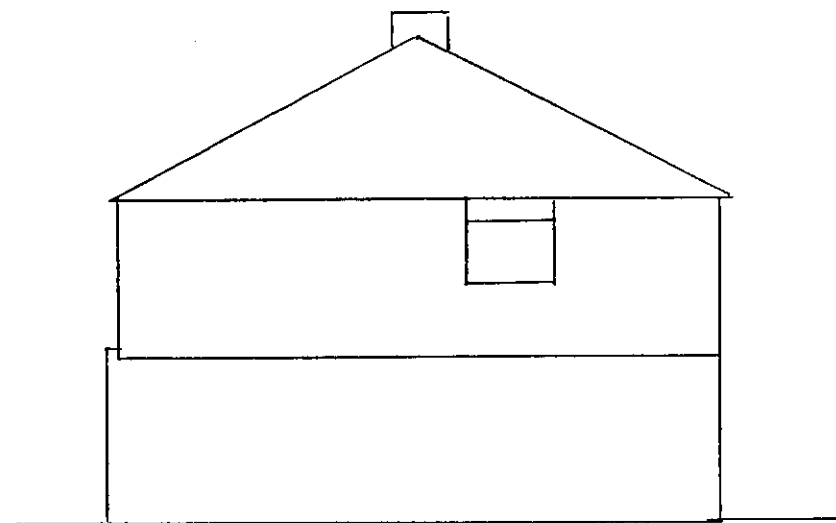

SIDE ELEVATION

PLANNING DEPARTMENT
OFFICE COPY

22 NOV 2010

2010/2772

399 ST ALBANS RD WEST

• EXISTING ELEVATIONS

• OCTOBER 2010 • 10/01

REV A 17.11.10.

SCALE 1:100
C A3

