


Ground Floor Plan as Surveyed @ 1 to 100 scale

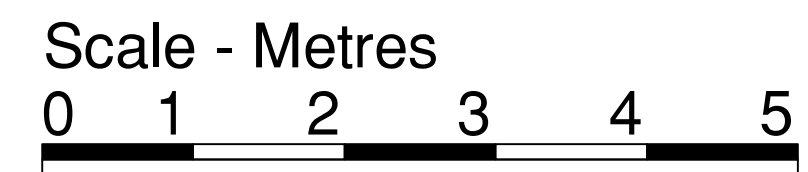

NOTE:

The Contractor is to check and verify all building and site dimensions, levels and sewer invert levels at connection points before work starts.
 This drawing must be read with and checked against any structural or other specialist drawings provided.
 The Contractor is to comply in all respects with the current Building Regulations whether or not specifically stated on these drawings.
 This drawing is not intended to show details of foundation or ground conditions. Each area of ground relied upon to support the structure depicted must be investigated by the Contractor and suitable methods of foundation be provided.
 This drawing is to be read in conjunction with all other standard Mitchells & Butlers specifications and documentation.
 © This drawing remains the Copyright of Mitchells & Butlers Retail Limited.

| Rev. | Description | By | Date |
|------|-------------|----|------|
| | | | |
| | | | |
All Survey information by:
EDI SURVEYS LTD.
 163-165, RANELAGH ROAD, IPSWICH, SUFFOLK, IP2 0AH.
 Tel: (01473) 211222
 Fax: (01473) 221660
 www.edisurveys.co.uk Email: enquiry@edisurveys.co.uk

Drawing No.:
 13367/F/01-02

THE OLD MILL, CASTLE STREET
 ONGAR, ESSEX CM5 9JY
 TELEPHONE (01277) 368000
 E-MAIL FIRSTNAME@DESIGNCOALITION.CO.UK



Mitchells & Butlers Retail Limited
 27 Fleet Street
 Birmingham
 B3 1JP
 0121 498 4000



Site
Nolita - Brookmans Park, Potters Bar, Herts.

Title
SURVEY Existing Ground Floor Plan.

| | | | |
|-------------------------|----------------|-----------------|-----------|
| Project Manager/Checked | Drawn By | Scale - A1 Size | Date |
| | D.L.S. | 1:50 | Jan., '13 |
| Arch./Des. | Drawing Number | Rev. | |
| | 3380/002 | - | |