
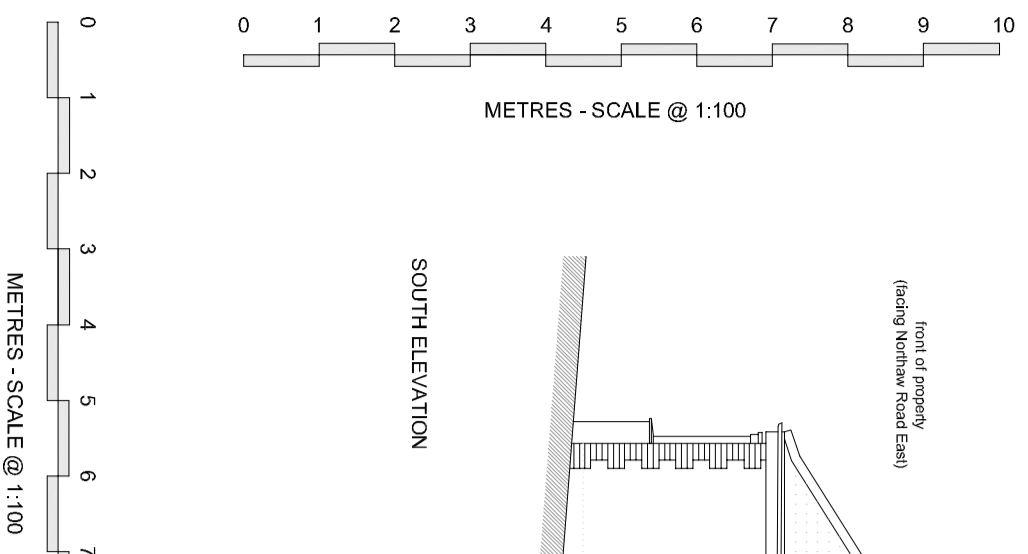
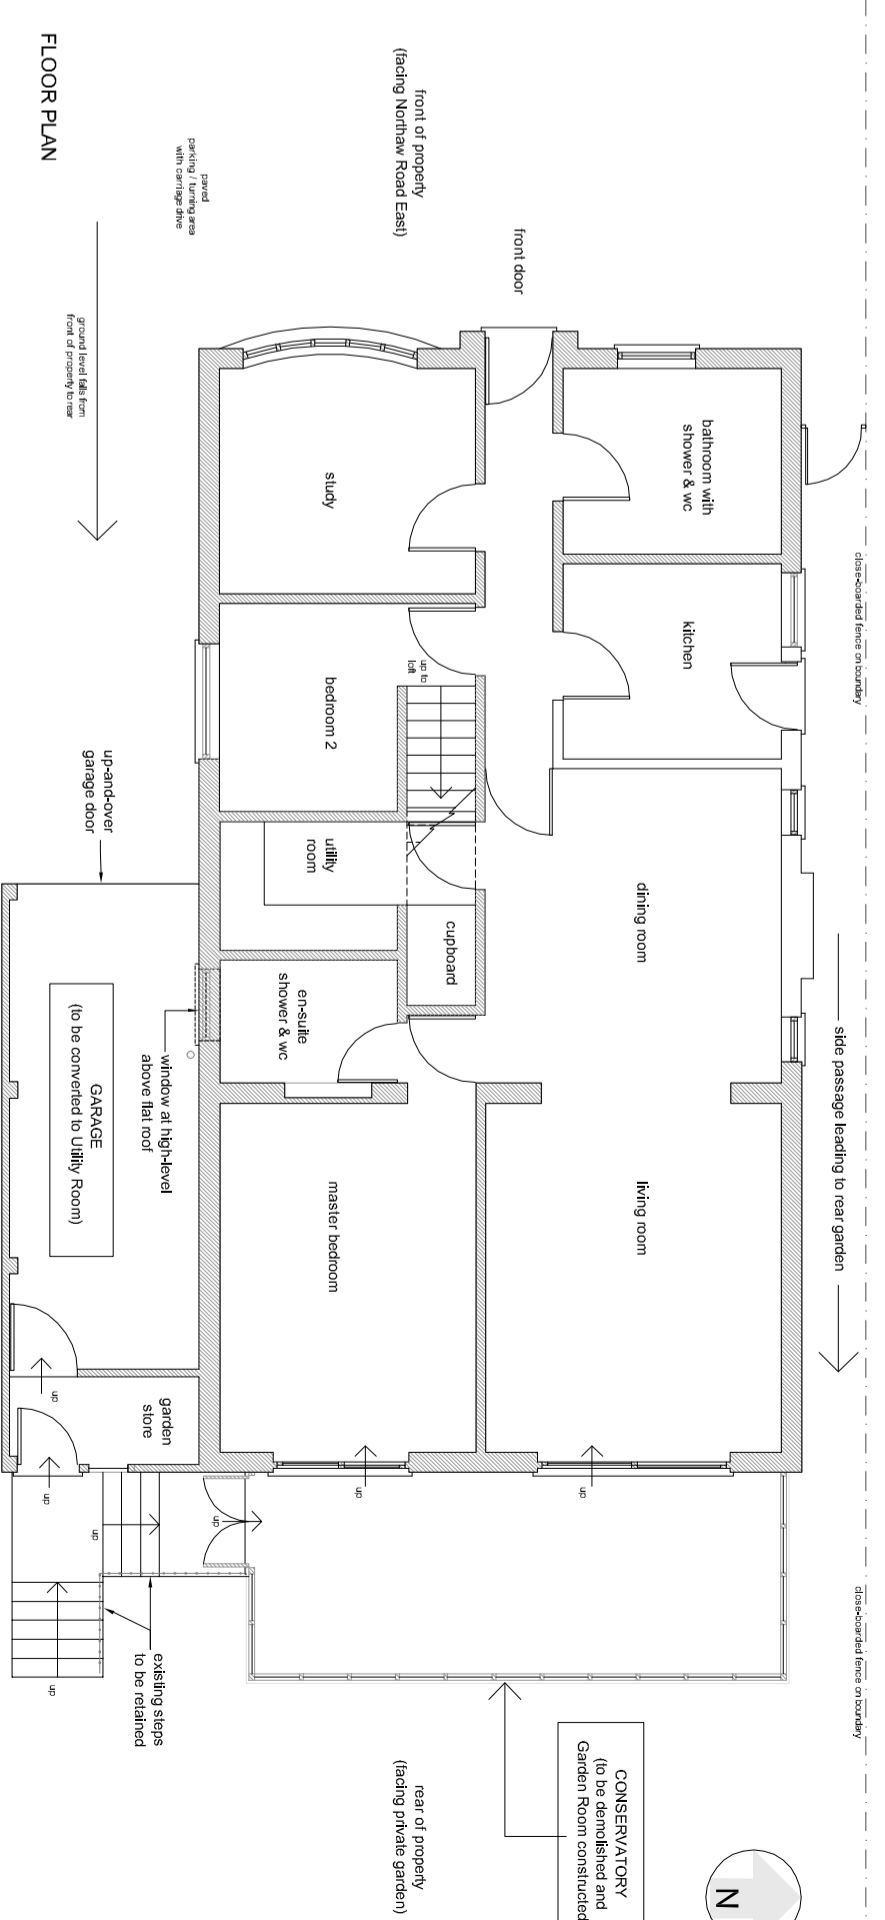
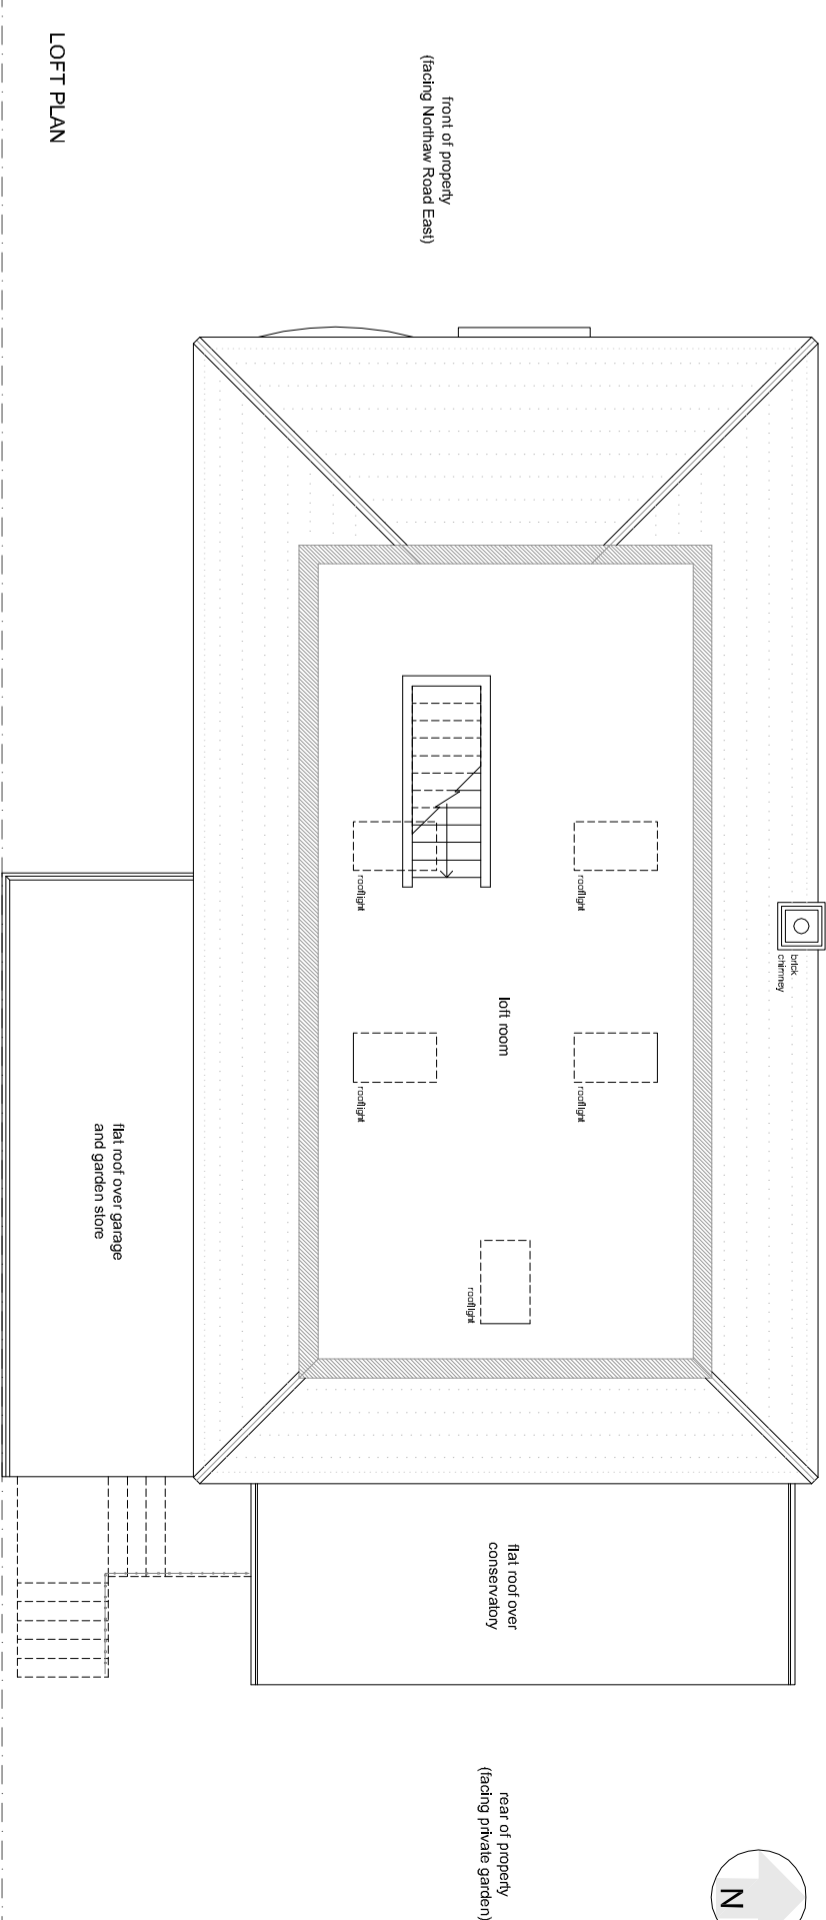


- SCHEDULE OF EXISTING PRINCIPAL MATERIALS:**
- PITCHED ROOFS:
    - herringbone profiled concrete tiles - red with matching half-round hip tiles
  - FLAT ROOFS:
    - Multi-layer mineral felt - black
  - RAINFATHER GOODS:
    - upvc - black
  - WALLS:
    - rough-cast cement render - painted white with decorative iron porch, walkshed and chimney stacks
  - WINDOWS:
    - Timber casements

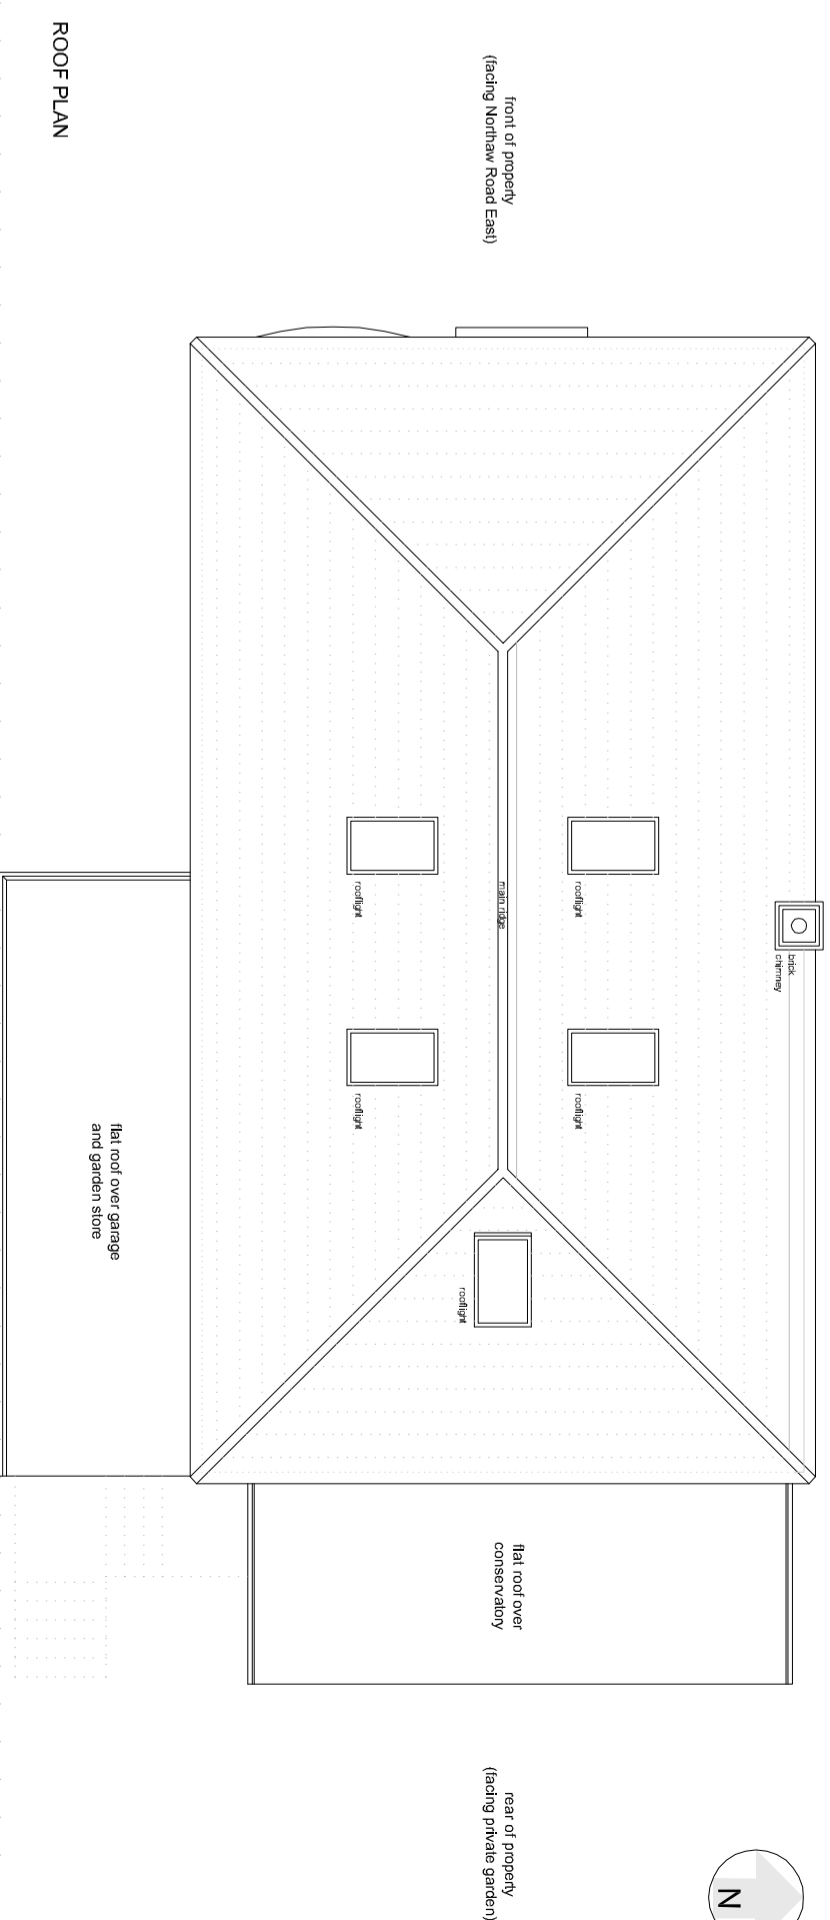

METRES - SCALE @ 1:100

<p>Existing plans and elevations</p>		<p>Project CAD</p>	
<p>Project CAD</p>		<p>Project CAD</p>	
<p>1:100 @ A2</p>		<p>1:100 @ A2</p>	
<p>10.039</p>		<p>10.039</p>	
<p>PLANNING</p>		<p>PLANNING</p>	

