



E


LH SIDE ELEVATION

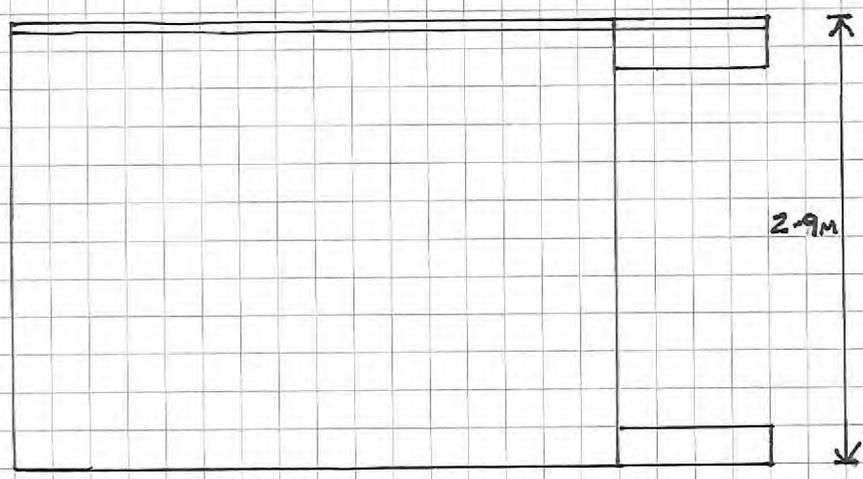


FRONT ELEVATION

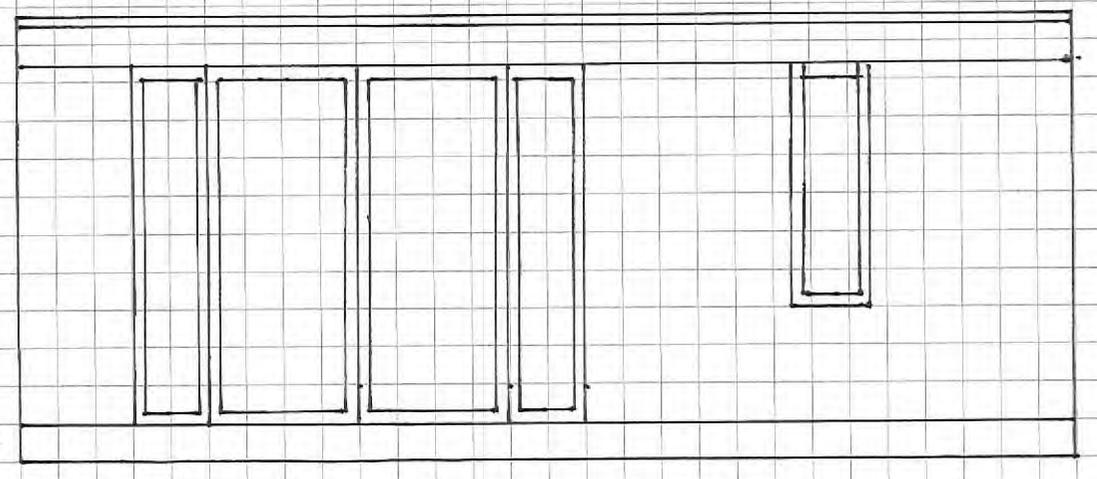

RH SIDE ELEVATION

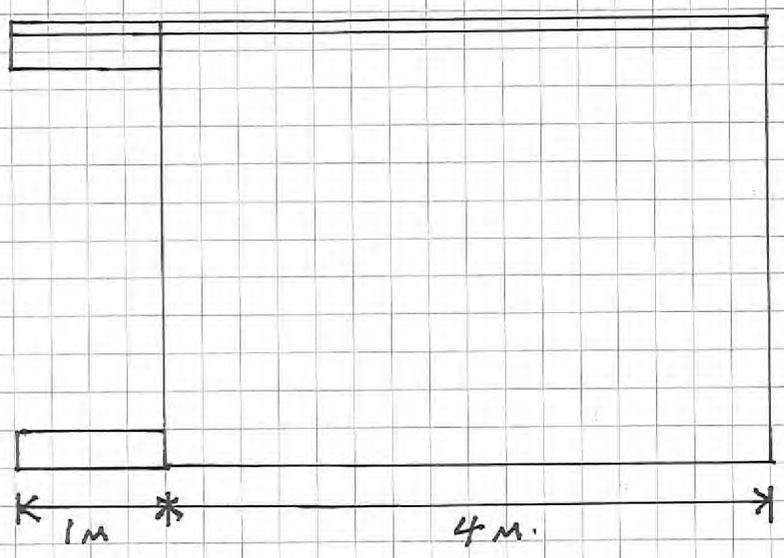


REAR ELEVATION

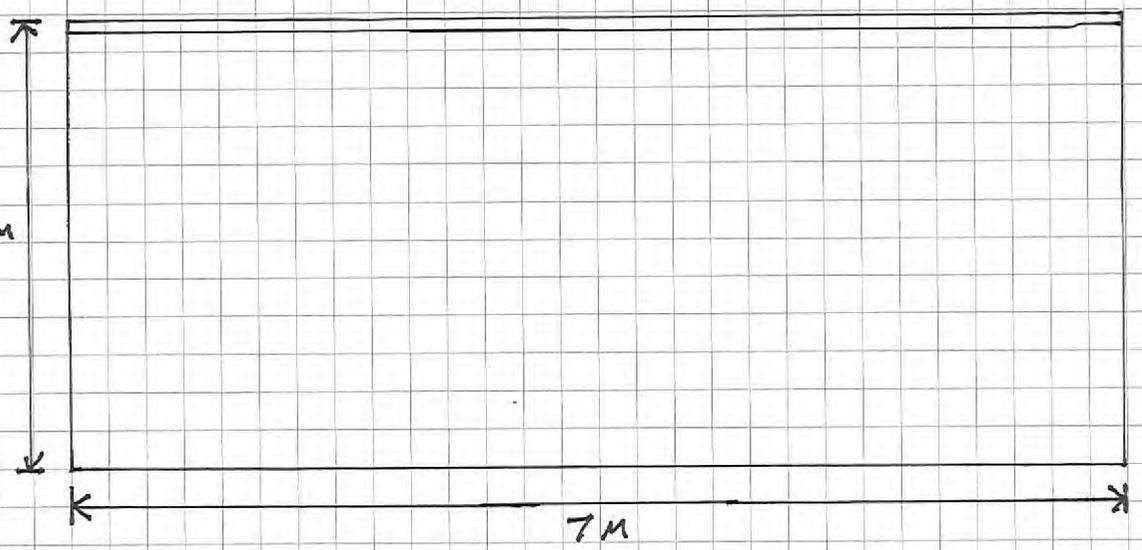

OECD CANOPY GARDEN ROOM
 A. CHARLTON
 TORILLA
 11 WILKINS GREEN LANE
 HATFIELD AL10 9RT

SCALE

2cm : 1 METRE

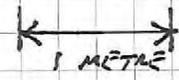

SCALE BAR

