




Elevation 1 - South East Elevation of Block 4

**Material Legend**

1. Buff Facing Brick
2. Render
3. Metal cladding panels
4. Speedframe LPVC windows & doors
5. Render to balconies-see withdrawn
6. Painted steel balcony
7. GRP feature band
8. Chrome curtain walling system/windows
9. Glazed canopy on exposed steel frame
10. Stone coping to parapet wall
11. Pressed metal coping

To be added to drawing:

Roof Penetrations

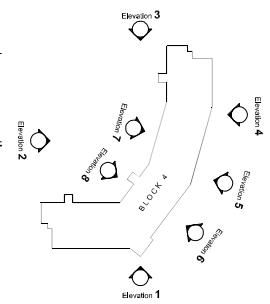

Elevation 2 - South West Elevation of Block 4

BLOCK 4

PRELIMINARY

This drawing must not be scaled. Figured dimensions and levels to be used. Any inaccuracies must be notified to the architect. Detail drawings and large scale drawings take precedence over smaller drawings.

**Revisions:**

Rev.	Date	Description
A	07.10.09	dk All levels corrected. Windows amended to suit (31) series doors. Balconies shown correctly positioned to plan layout. Canopies added to entrances. Material legends and stations amended.
B	09.01.08	dk Balcony design changed to pre-fabricated metal units, render panels within balconies changed to lock-down. Adjacent panels changed as appropriate (see minutes of meeting on 15.12.05).
C	27.01.08	dk Notes revised
D	16.02.08	ch Privacy walls revised to show metal cladding. +Issued to planning (see letter of 16th Feb 2006).
E	28.02.08	ch Movement joints, grid and section line added. Window numbers and notes spotted.
F	16.05.08	ch Core entrance canopies revised.

PRELIMINARY	✓
DESIGN	
TENDER	
CONSTRUCTION	Approved

**powelldobson**  
ARCHITECTS

Cardiff Office: Charterhouse, Links Business Park, St Mellons, Cardiff, CF3 0LT.  
Tel: +44 (0) 29 2074 4040 Fax: +44 (0) 29 2074 1313. email: cardiff@powelldobson.com

Contract: Barratt North London  
Comet Square Phase II, Hatfield

Title: Block 4 Elevation 1 & 2

ACAD Ref:

Drawing No.	Rev.
G2120 B(4)20	F

Scale: 1:100@A1  
Date: July 2005  
Drawn: dk  
Checked: