



Elevation 6



Elevation 5



Elevation 7



Elevation 8

Notes:
 See also:
 B4 (20) 300 - 302 for Setting Out
 B4 (20) 210 - 211 & 400 - 408 for Sections
 B4 (20) 220 - 222 for Elevations
 B4 (21) 400 - Series for Plan & Section Details
 B4 (30) 500+ for Door Schedules
 B4 (31) 500+ for Window Schedules
 G (27) 400+ for Roof Details


Stairs as shown on section dwgs and as detailed by pre-cast concrete manufacturer

For 'Services In' see WDA drawing 8890/PBEL/02

Material Legend

1. Buff Facing Brick
2. Render
3. Metal cladding panels
4. Speedframe UPVC windows & doors
5. Render to balconies-spec withdrawn
6. Painted steel balcony
7. GRP feature band
8. Climbers curtain walling system/windows
9. Glazed canopy on exposed steel frame
10. Stone coping to parapet wall
11. Pressed metal coping

To be added to drawing:
 Roof Penetrations

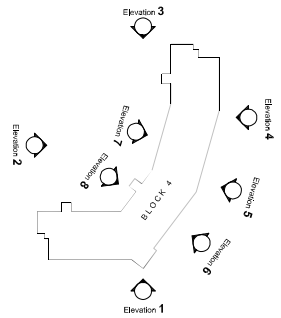

BLOCK 4
PRELIMINARY

This drawing must not be scaled. Figured dimensions and levels to be used. Any inaccuracies must be notified to the architect. Detail drawings and large scale drawings take precedence over smaller drawings.

THIS DRAWINGS IS COPYRIGHT

Revisions:

A	27.01.06	CHT - Notes revised
B	16.02.06	CHT - Privacy walls revised to show metal cladding. - Issues to client (see letter of 16th Feb. 2006).
C	28.02.06	CHT - Movement joints, grid and section lines added. Notes added.
D	22.05.06	CHT - Core entrance canopies revised.

PRELIMINARY	✓
DESIGN	
TENDER	
CONSTRUCTION	Approved

powelldobson
 ARCHITECTS

Cardiff Office: Charterhouse, Links Business Park, St Mellons, Cardiff, CF3 0LT.
 Tel: +44 (0) 29 2074 4000 Fax: +44 (0) 29 2074 1212. Email: cardiff@powelldobson.com

Contract: **Barratt North London**
Comet Square Phase II, Hatfield

Title: **Block 4 Elevation 5,6,7 & 8**

Scale: 1:100@A1
 Date: October 2005
 Drawn: dk
 Checked:

ACAD Ref: