

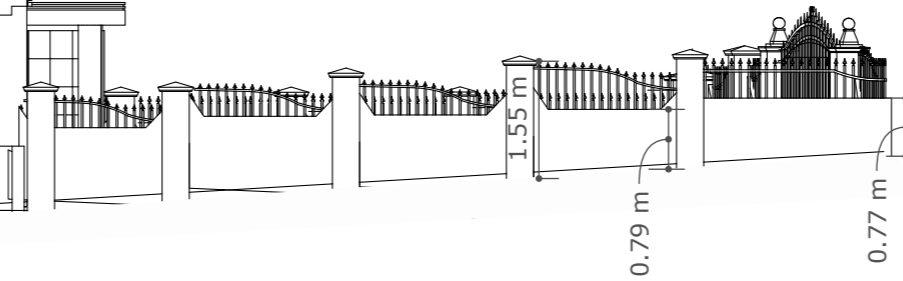
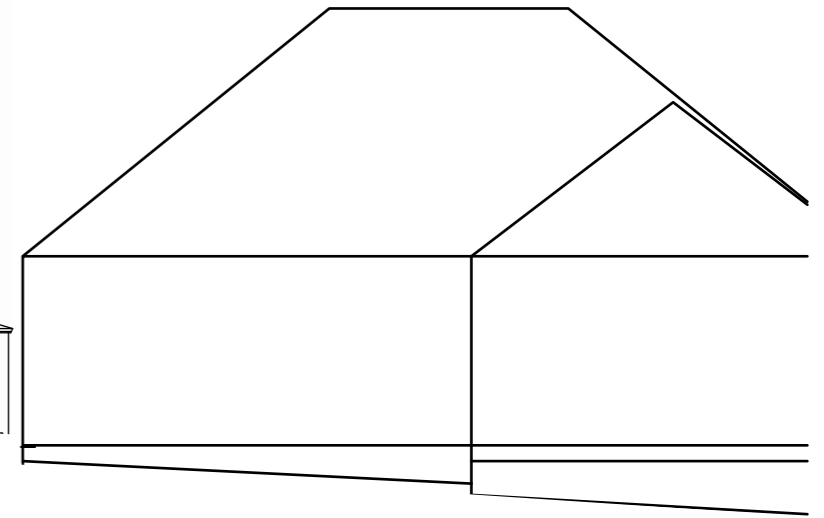


EXISTING FRONT
ELEVATION - variation
of condition

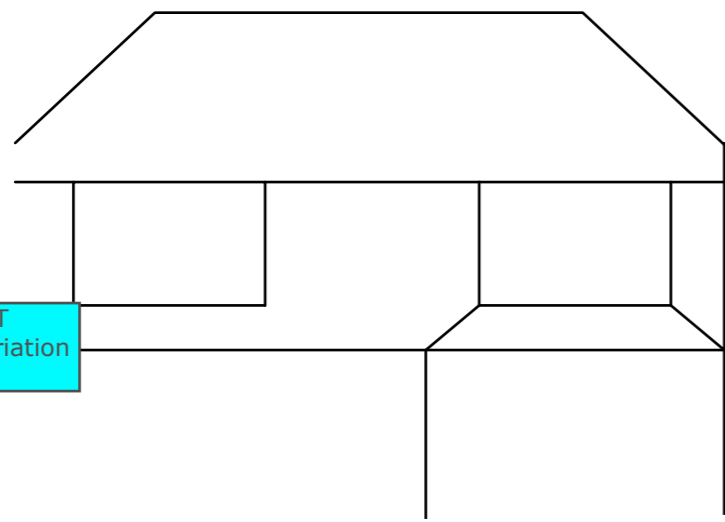

EXISTING RIGHT
ELEVATION - variation
of condition

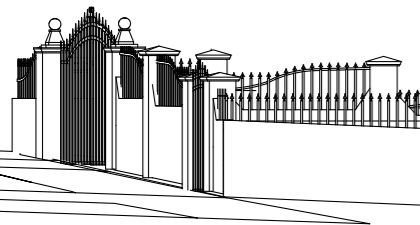

Materials Selection:-

Roof tiles:- Marley Concrete Plain Roof Tile Smooth Grey



Front Walls:- white k render silicone



Windows:- White uPVC Centre Shash with side light panels



1:100 on A3

