


Ground Floor Plan as Existing

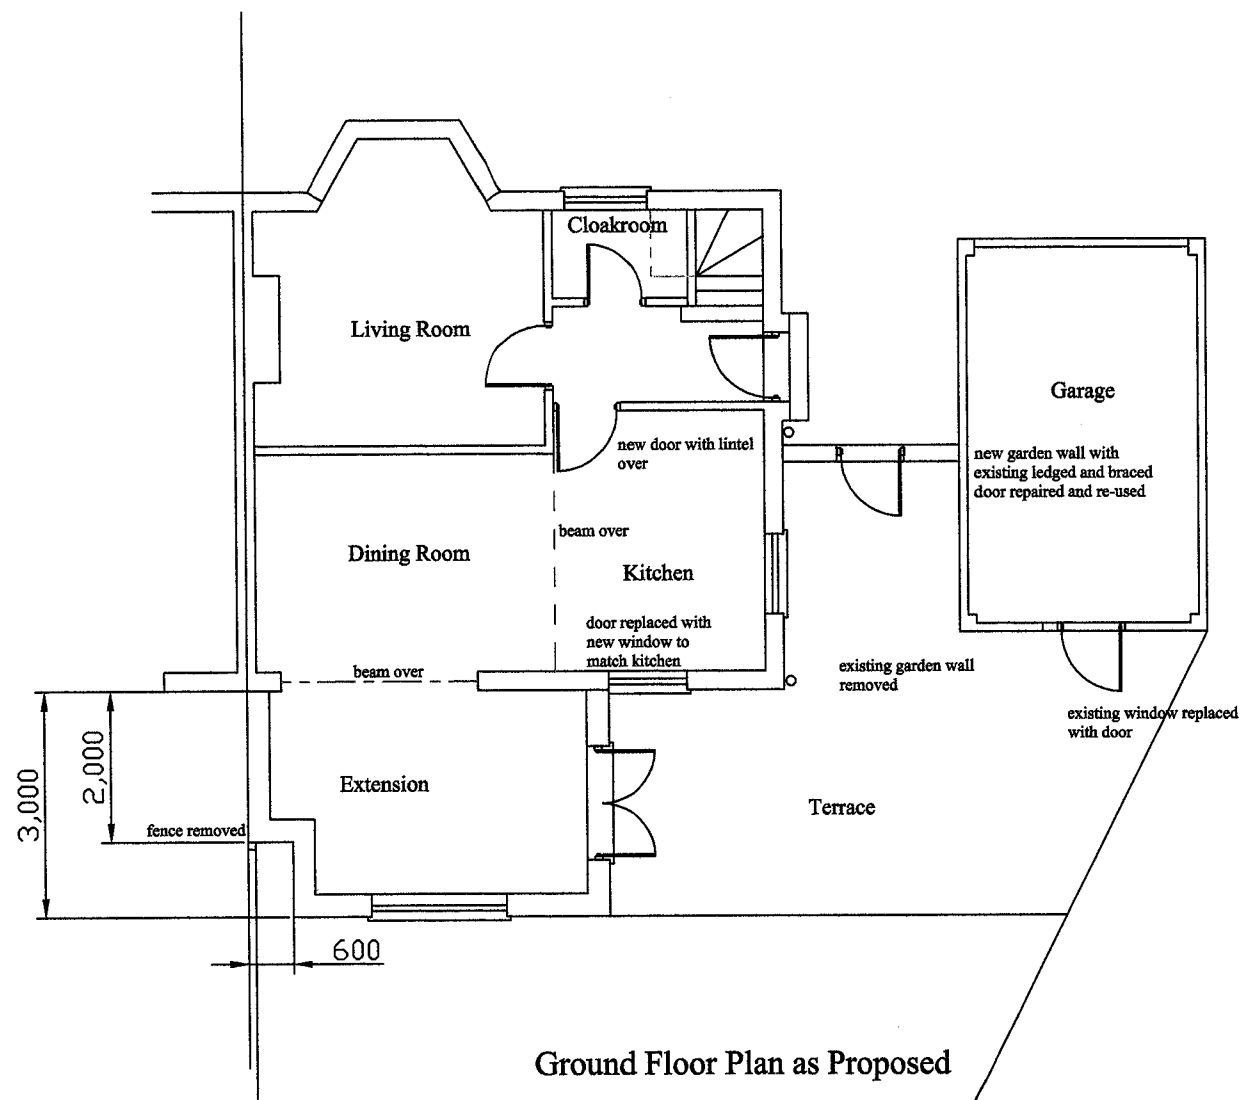


Ground Floor Plan as Proposed

AMENDMENT
 21 NOV 2007
 NO: W6/2007/1597/EM

REVISIONS.			CONTRACT.		DETAIL.	
NO.	DETAILS.	DATE.	Rear Extension at 24 Rooks Hill, WGC		Plans as Existing and Proposed	
			CLIENT.		DRAWING NO.	
					100.058	
			DRAWN. rgl	DATE. 20.01.05		
			REVISION.	SCALE. 1:100		
			STATUS.			



Side Extension

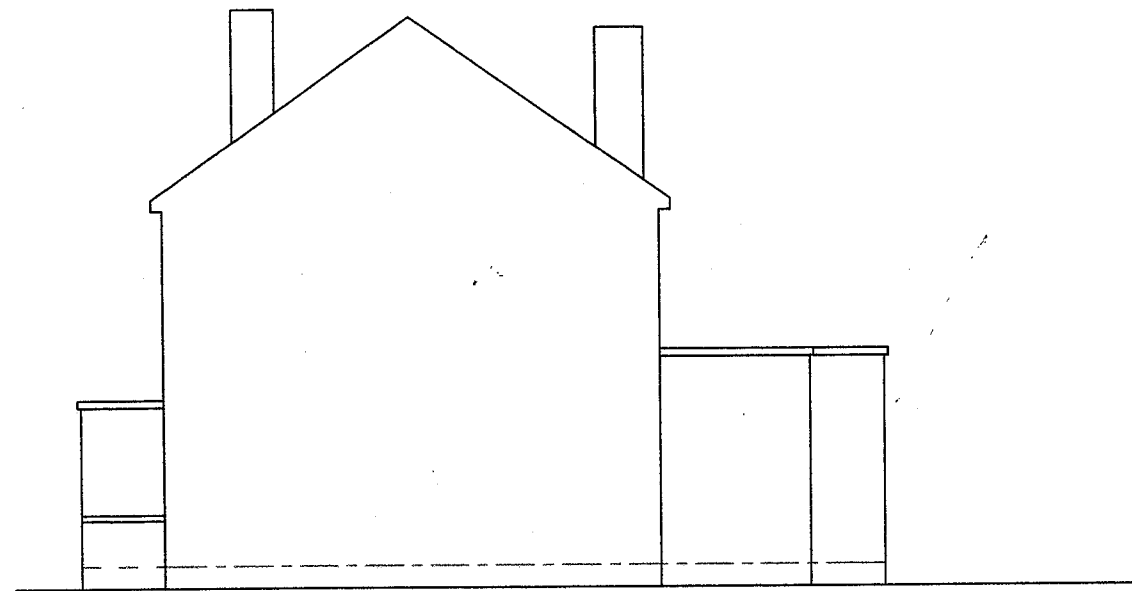

Side Extension



Rear Elevation

AMENDMENT
21 NOV 2007
NO. W/2007/0397/Edm

REVISIONS.			CONTRACT.		DETAIL.
NO.	DETAILS.	DATE	Rear Extension at 24 Rooks Hill, WGC, Herts		Elevations as Proposed
			CLIENT.		
			DRAWN. rgl	DATE. 20.01.05	DRAWING NO.
			REVISION.	SCALE. 1:100	100.058
			STATUS.		