



ALL DIMENSIONS TO BE CHECKED ON SITE

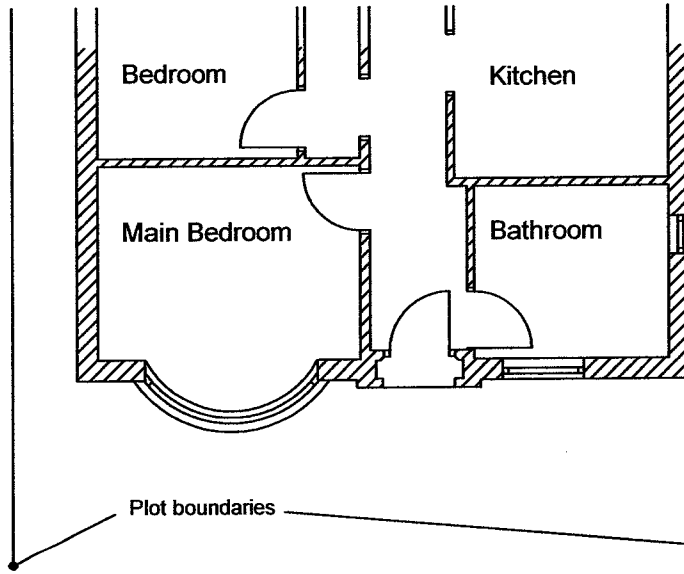

WELWYN HATFIELD
 PLANNING
 OFFICE COPY
 - 2 NOV 2007
 07 / 1648 /

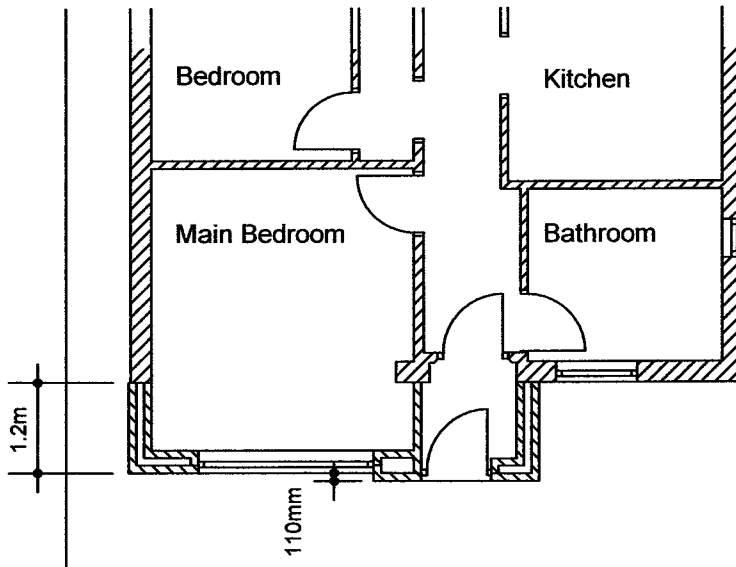


SCALE	1 : 100
DATE	Oct. 07
DRAWN BY	AC
CHECKED BY	
DWG No:	Theo / 1

A Connell FRICS
 Chartered Surveyor
 46 Bradgate, Cuffley, Herts., EN6 4RN
 Tel: 01707 876916
 Fax: 01707 879982

CLIENT	F Greaves Esq.
PROJECT TITLE	15 Theobalds Road, Cuffley
DRAWING TITLE	Existing & Proposed Plans

NOTES:	
REVISIONS	

WELWYN HATFIELD
 PLANNING
 OFFICE COPY
 - 2 NOV 2007
 07 / 16 48 /

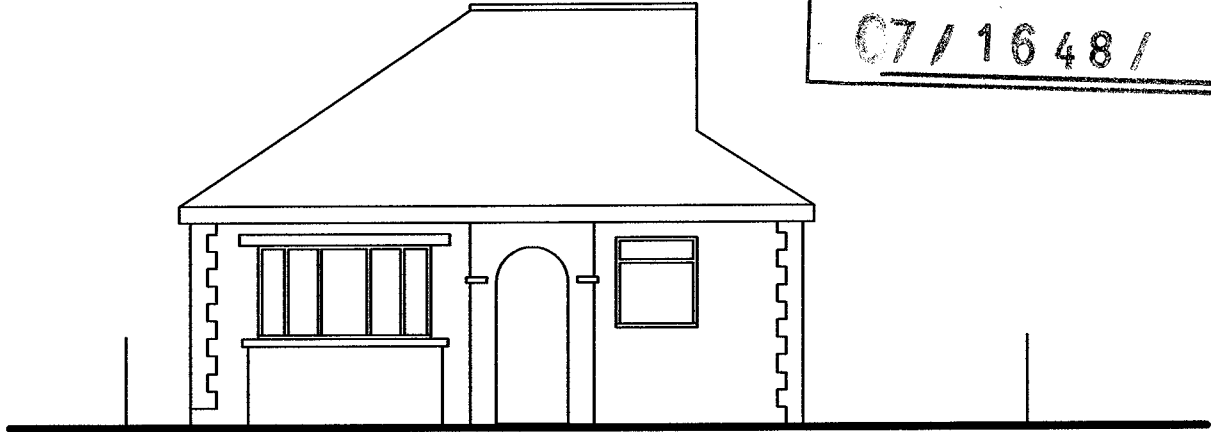

Existing Elevation
 (Render finish and brick quoins)

Window and Door Construction:
 White plastic sections




Roof finishes:
 Pitched roof tiles to match existing
 Bit. felt to flat roof over 'Bedroom' window


Proposed Elevation
 (Render finish, brick quoins and facing
 brickwork to Lobby)

SCALE	1 : 100	A Connell FRICS Chartered Surveyor 46 Bradgate, Cuffley, Herts., EN6 4RN Tel: 01707 876916 Fax: 01707 879982	CLIENT	F Greaves Esq.	NOTES: 								
DATE	Oct. 07		PROJECT TITLE	15 Theobalds Road, Cuffley									
DRAWN BY	AC		DRAWING TITLE	Existing & Proposed Elevations									
CHECKED BY													
DWG No:	Theo / 2A				REVISIONS								

WELWYN HATFIELD
 PLANNING
 OFFICE COPY
 - 2 NOV 2007
 07 / 16 48 /

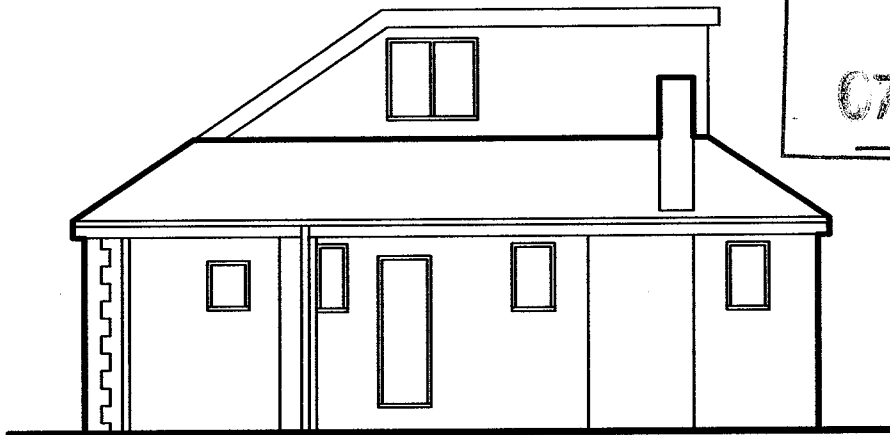

Existing Side Elevation
 (Render Finish and brick quoins)

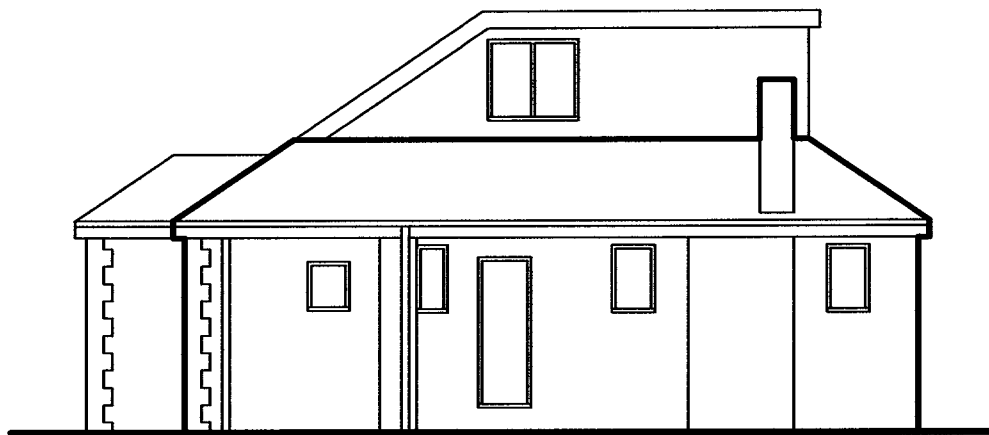

Proposed Side Elevation
 (Render finish and brick quoins to extended area)

SCALE	1 : 100	A Connell FRICS Chartered Surveyor 46 Bradgate, Cuffley, Herts., EN6 4RN Tel: 01707 876916 Fax: 01707 879982	CLIENT	F Greaves Esq.	NOTES: REVISIONS
DATE	Oct. 07		PROJECT TITLE	15 Theobalds Road, Cuffley	
DRAWN BY	AC		DRAWING TITLE	South Side Elevation	
CHECKED BY					
DWG No:	Theo / 3				