


Exist.-g

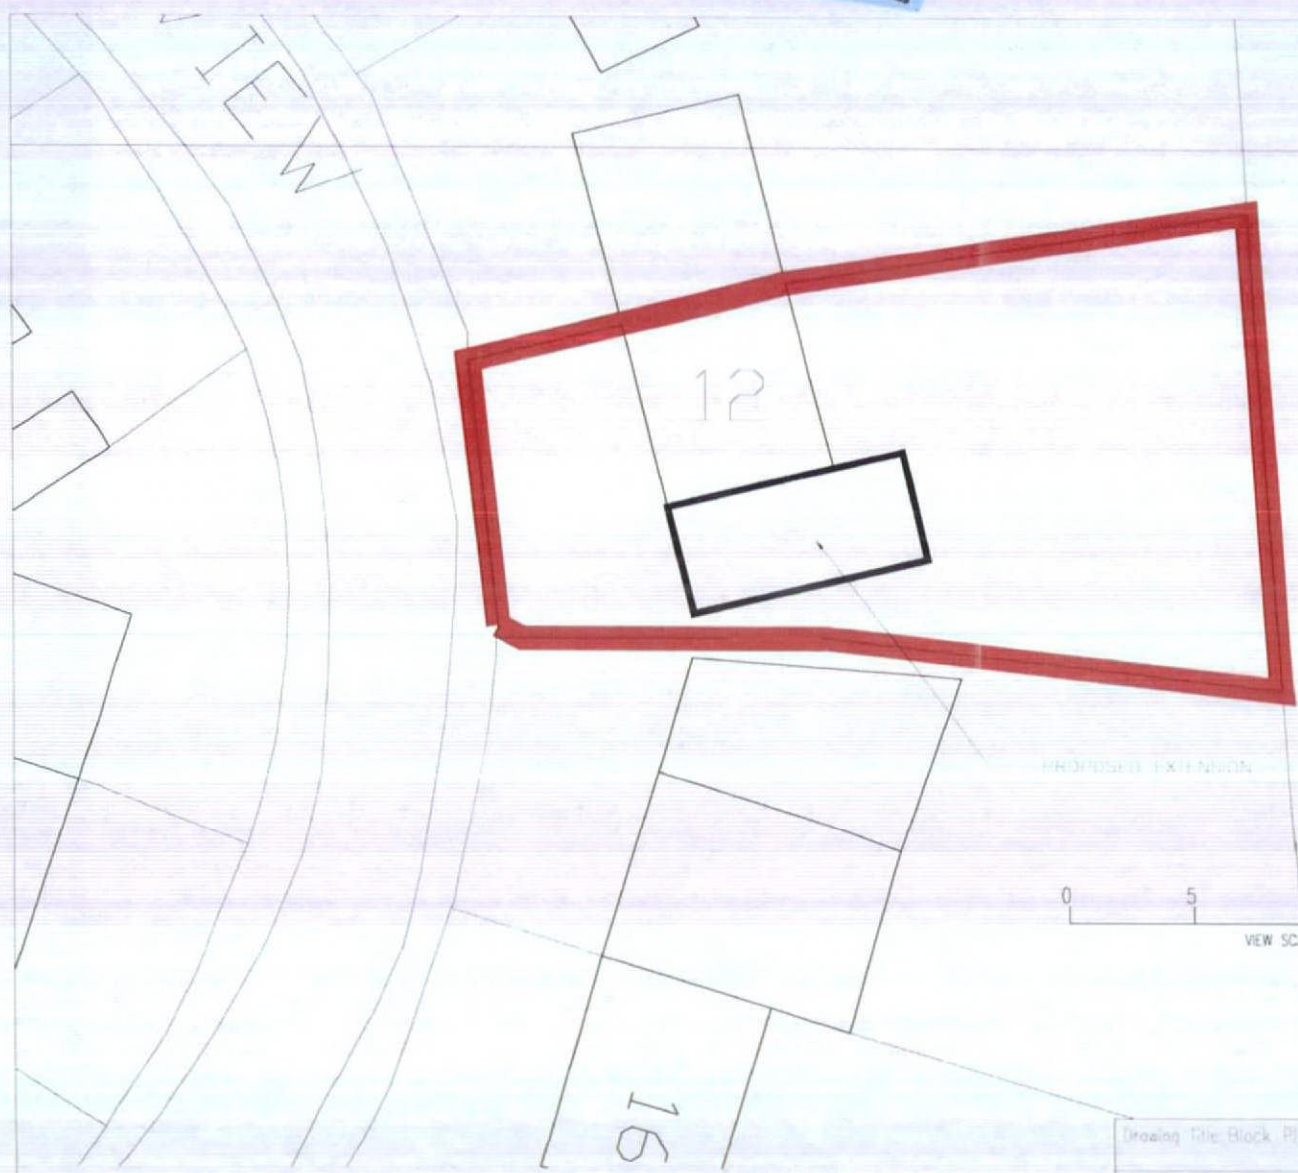

Notes

NOTE: Prior to commencement of the works, builder to check all dimensions stated and any errors or omissions to be reported to the designer. Builder to check existence of underground services on site prior to commencement. This drawing to be read in conjunction with any accompanying specification.

08 JUN 2011
2011/9911



VIEW SCALE BAR (METRES) AT STATED SCALE

0 5 10 15 20 25 30

NICHOLAS AMBRDSE
 C.A.D. design & drawing
 63 Tiersburg Close, Therry Way
 Newport, Sharnford, Herts. SG23 4HT
 Tel: 01763 890036 Mobile: 07946 163124

PROJECT: Proposed First Floor Extension to No. 12 East View,
 Essendon, Herts, AL9 6HG.

Drawing Title: Block Plan
 Sheet No. 1 of 1
 Dn: N.A.
 Date: May 2011

Client: Mr and Mrs D Wheatcroft
 12 East View
 Essendon
 Herts AL9 6HG

Drawing No:
 12EV1 3

Original Drawing Size:
A3