


GROUND FLOOR

SCALE BAR

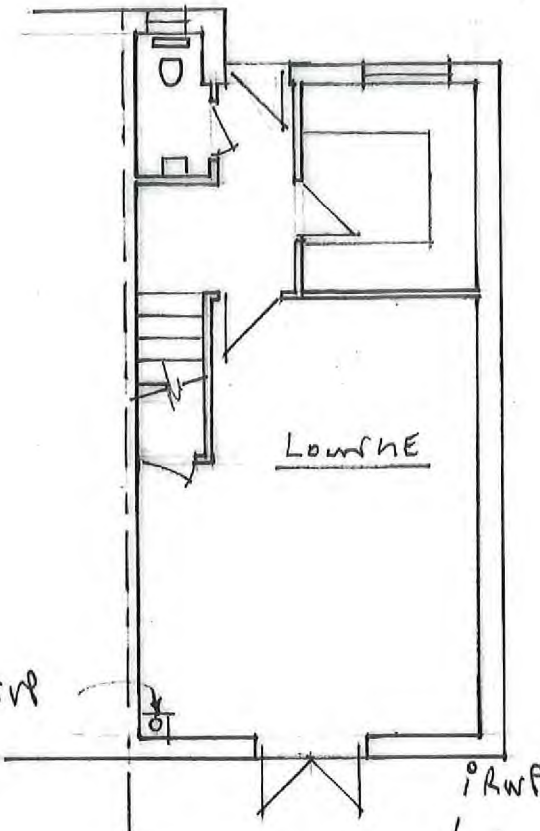


EXISTING SW

Lounge


PRWP

ASSUMED SW TO BE CONFIRMED ON SITE.

ELEVATIONS

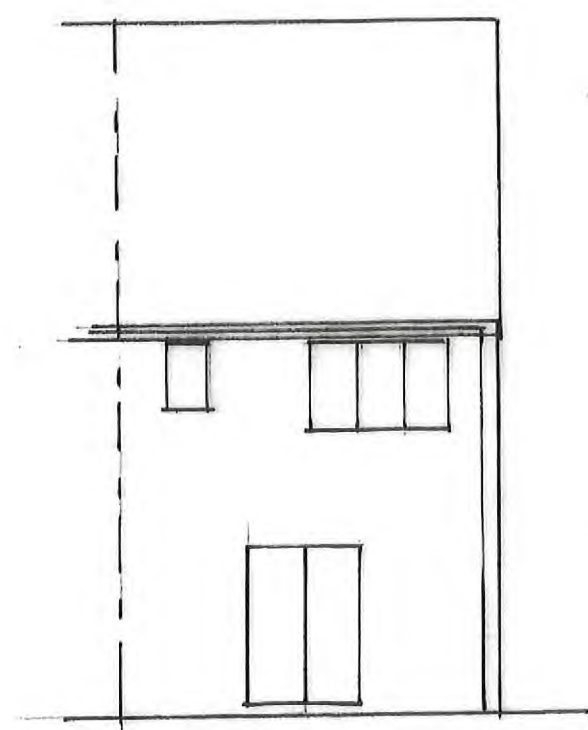

REAR

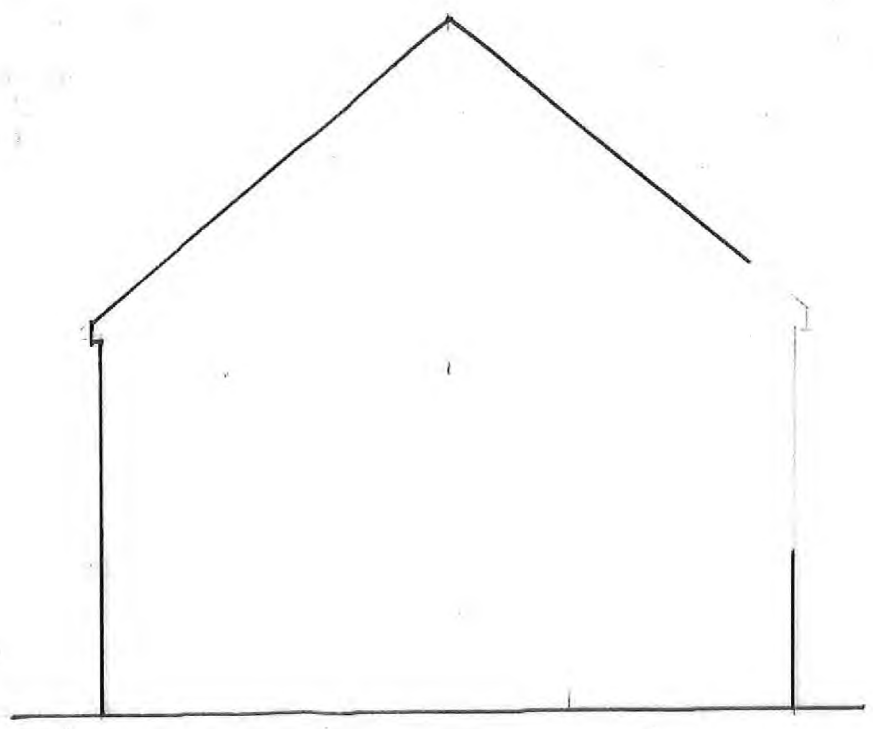

FLANK

EXISTING PLANS & ELEVATION  
18 GORSEWAY  
HATFIELD  
AL10 9AS  
DRA NO GL-18 G-1  
SCALE 1:100

WELWYN HATFIELD  
06 FEB 2019  
HAND DELIVERED  
PLANNING