



Interlocking tiles to match existing

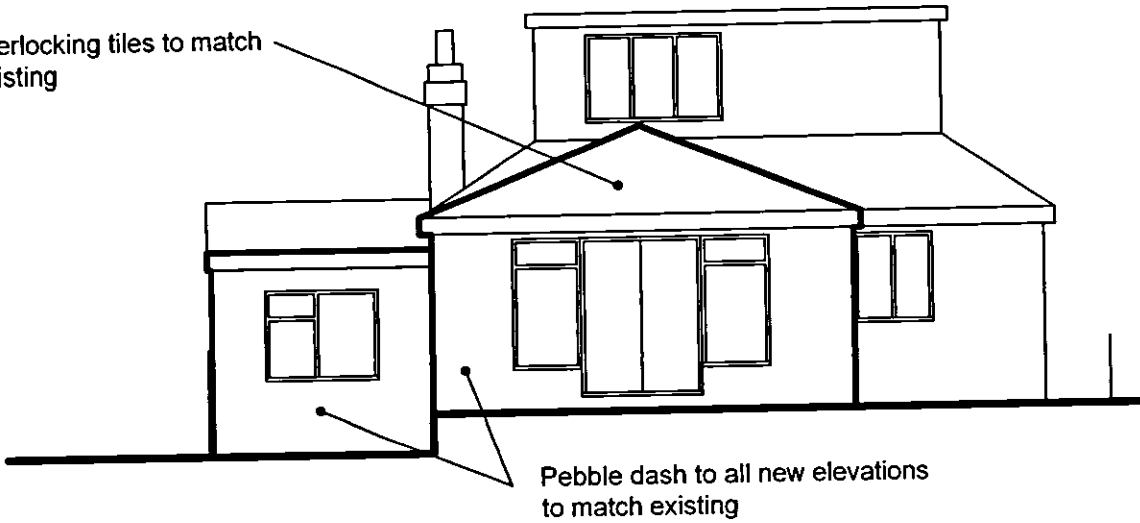

Proposed Rear Elevation

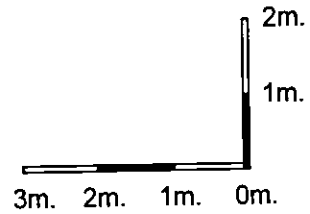

Existing Front Elevation

WELWYN HATFIELD
PLANNING
OFFICE COPY
17 JUL 2009
No: 36/1009/1553/PP

SCALE	1:100
DATE	June 09
DRAWN BY	AC
CHECKED BY	
DWG No:	CRUM/5

A Connell FRICS
Chartered Surveyor
46 Bradgate, Cuffley, Herts., EN6 4RN
Tel: 01707 876916
Fax: 01707 879982

CLIENT	F Greaves Esq.
PROJECT TITLE	15 Theobalds Road, Cuffley
DRAWING TITLE	Proposed Front & Rear Elevations

NOTES:	1 All elevational materials to match existing
REVISIONS	

AK