



FRONT ELEVATION AS EXISTING

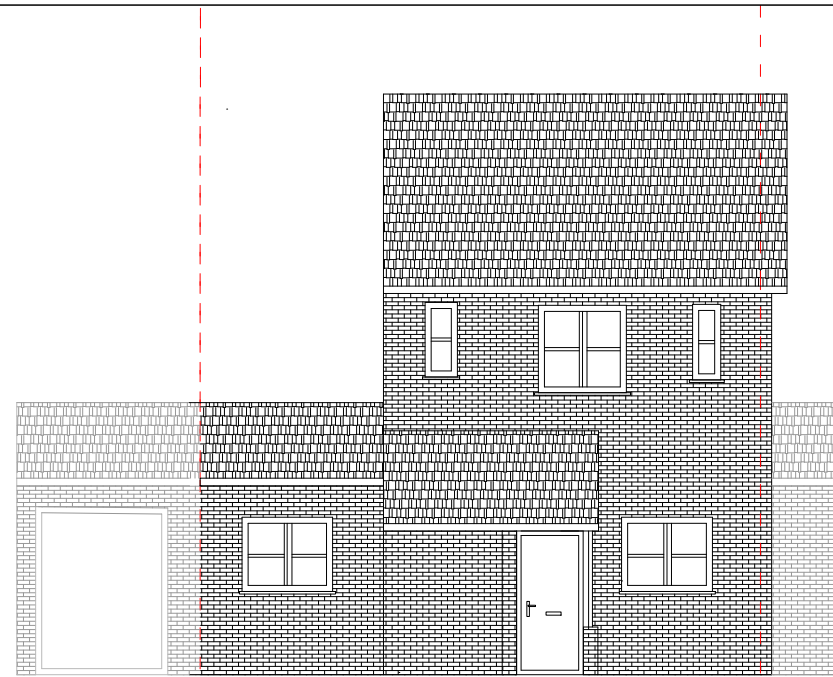


FRONT ELEVATION AS PROPOSED

MATERIAL:
 WALLS: BRICKS AND BLOCK CAVITY
 ROOF: PITCH ROOF WITH TILE FINISH
 WINDOWS: DOUBLE GLAZED UPVC
 DOORS: DOUBLE GLAZED UPVC
 BOUNDARY: FENCE

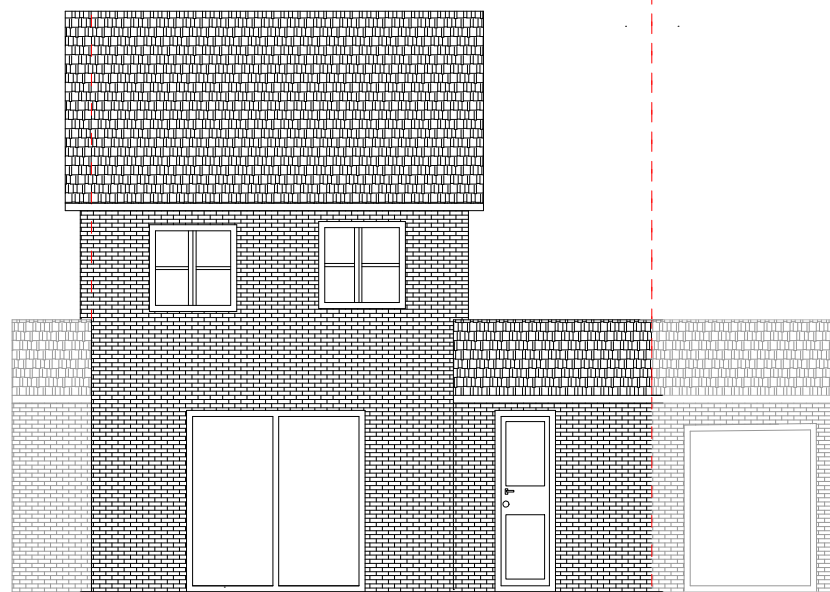


REAR ELEVATION AS EXISTING

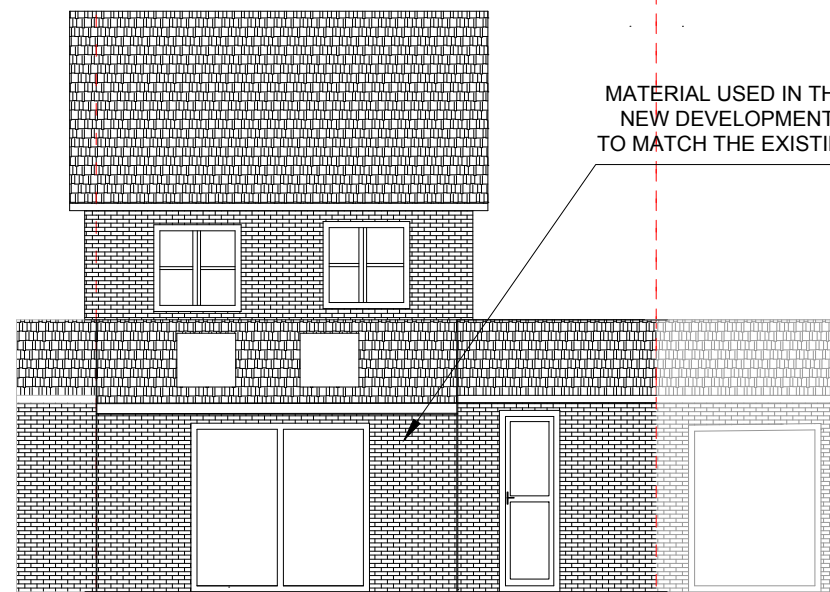

MATERIAL USED IN THE NEW DEVELOPMENT TO MATCH THE EXISTING

REAR ELEVATION AS PROPOSED

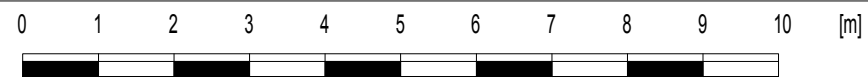

Scale bar 1:100 @ A3

MM PLANNING & DRAWING
 892 LONDON ROAD, CR7 7PB
 EMAIL INFO@MMLOFTCONVERSIONS.CO.UK
 CONTACT 02086840333

Scale 1:100 @ A3

Project
 47 MULBERRY MEAD, HATFILED
 AL10 9EH

Client YASHA MOGHADAM

Drawing:
 Existing and Proposed Front and Rear Elevations

Number:
 2020/001/21

Date:
 OCTOBER 2020