



FIRST FLOOR EXISTING  
(130 m<sup>2</sup>)

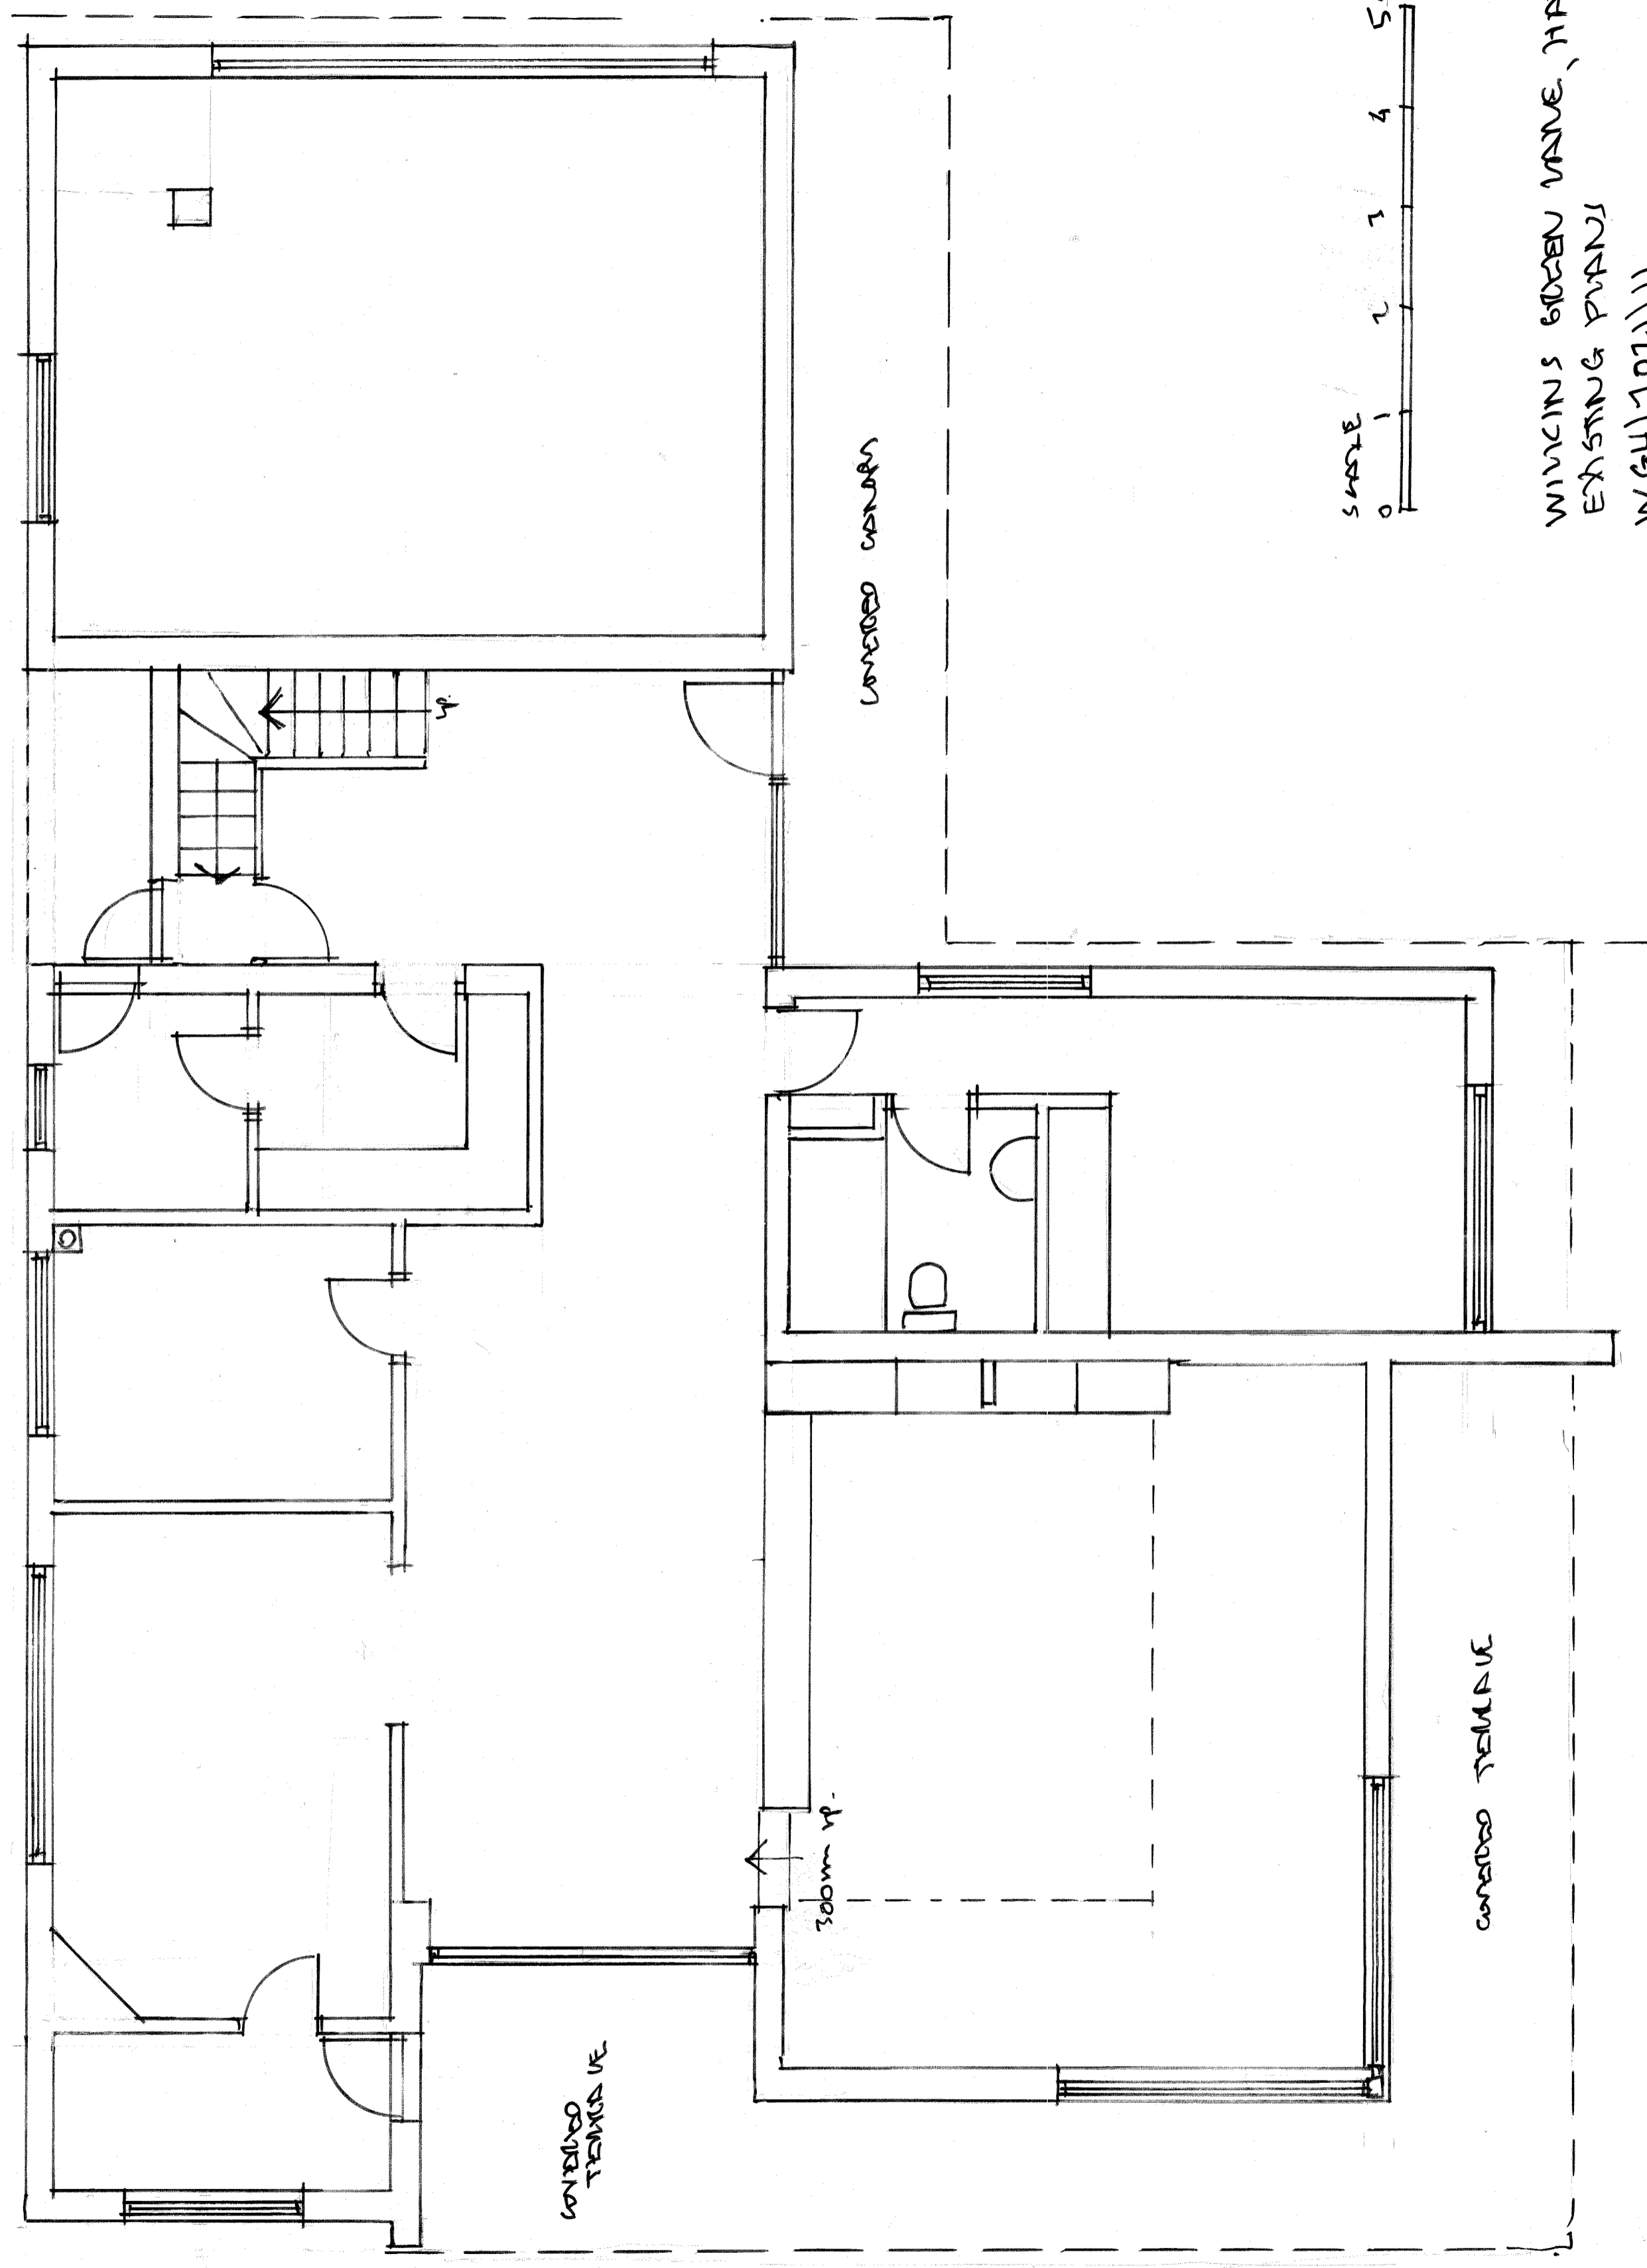

GROUND FLOOR PLAN EXISTING  
(277.5 m<sup>2</sup>)

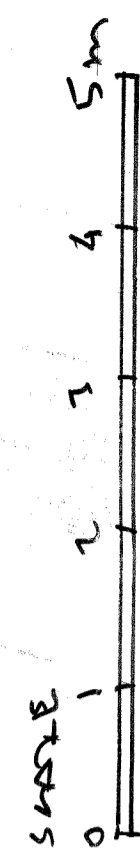

WILKINS BIDEN WINE, HRTAEND  
EXISTING PLANS  
WGH/2021/11

TOTAL = 352.5 m<sup>2</sup>