



Do not scale from this drawing.  
Contractors must confirm site dimensions before starting work on shop drawings.

Rev.	Description	Date	Aut.
P01	For Planning	Aug 22	RS
P02	For Planning	July 23	RS
P03	Updated to comments	Oct 23	RS

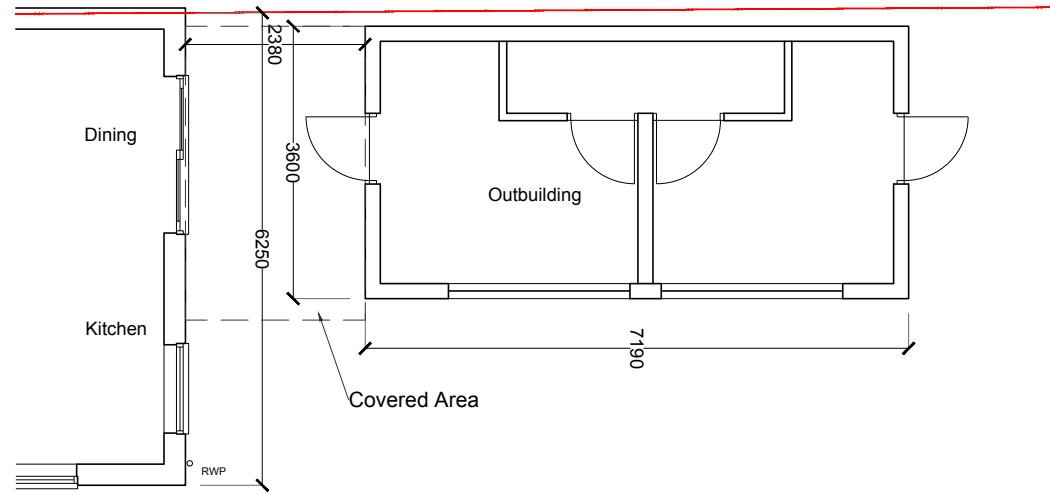



Existing Ground Floor Plan

Scale 1/100

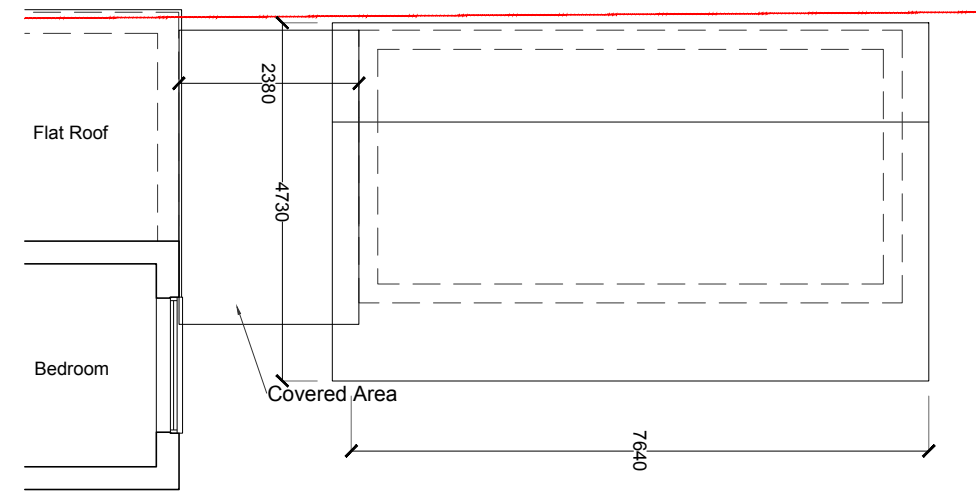


Existing Roof Plan

Scale 1/100

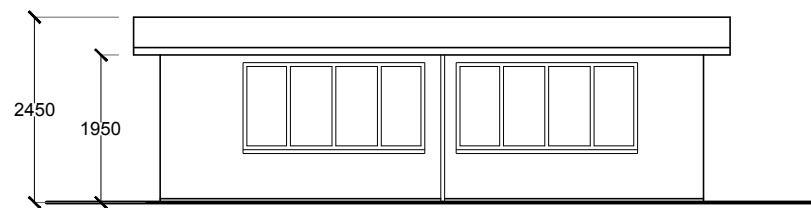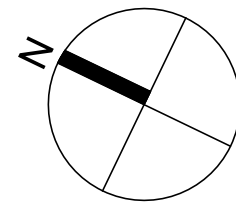


Existing Front Elevation (West)

Scale 1/100

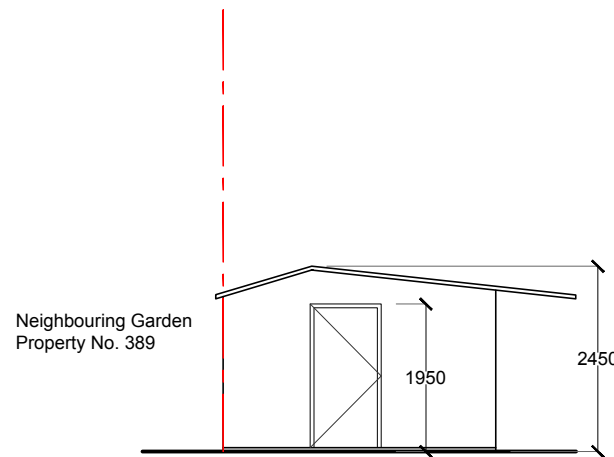


Existing North Elevation

Scale 1/100

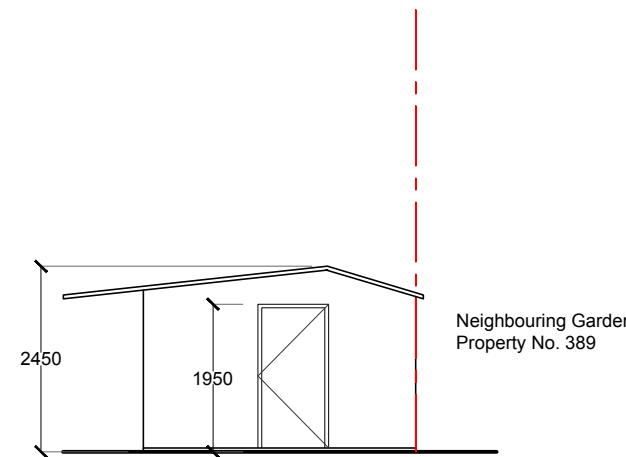

Existing South Elevation

Scale 1/100

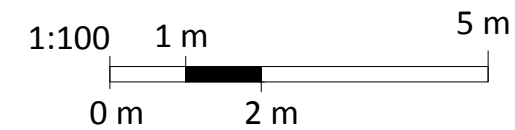

Purpose of Issue:	<b>PLANNING</b>	Job No:	<b>2011</b>
-------------------	-----------------	---------	-------------

MRS GLORIA ROWLAND  
Home Extension  
391 St Albans Road West, Hatfield, AL10 9RU  
Existing Shed 01  
Ground Floor & Roof Plan  
Elevations

Drawing Number:	Suit.	Rev.	
2011-CKD-ZZ-XX-DR-A-0410		P3	
Drawn:	Approved:	Scale:	Date:
RS		1:100	OCT 2023

**CKRAFT**  
DESIGN & BUILD  
E: info@ckraftdesigns.com  
W: ckraftdesigns.com



ALL RIGHTS RESERVED