

ALL DIMENSIONS ARE IN mm UNLESS NOTED OTHERWISE

N.G.R. E: 521748 N: 208886

NOTES:

REV	MODIFICATION	BY	CH	DATE
A	Issued for Construction	ARB	RB	07.10.21



Unit E, Madison Place, Northampton Road,
Manchester, M40 5AG
Tel: 0161 785 4500
Fax: 0161 785 4501
Web: www.clarke-telecom.com



CORNERSTONE - BEACON 3

Cell Name	Opt.
COMET WAY STREETWORKS	A

Cell ID No		
CORNERSTONE	TEF	VF
144782_24	072573	N/A

Site Address / Contact Details

COMET WAY (A1001)
HATFIELD
HERTFORDSHIRE
AL10 9SJ

Drawing Title: EXISTING SITE ELEVATION				
Purpose of issue: CONSTRUCTION				Dwg Rev:
Drawing Number: 300				A
Surveyed By: PL	Original Sheet Size: A3		Pack Issue:	
Drawn: JCCS	Date: 29.06.21	Checked: RB	Date: 07.10.21	A

TOP OF POLE +15.00m AGL
 TOP OF EXISTING TEF ANTENNAS
 +14.90m AGL
 U/S OF EXISTING TEF ANTENNAS
 +12.90m AGL

EXISTING 15m HIGH ELARA POLE ON
ROOT FOUNDATION


EXISTING 1No. LANCASTER MK2 CABINET
(2) ON ROOT FOUNDATION C/W MK4
CONVERSION KIT

EXISTING SFMC 160 ON A ROOT FOUNDATION
C/W 100A SINGLE PHASE DNO SUPPLY

EXISTING 1No. LANCASTER MK2 CABINET
(1) ON ROOT FOUNDATION.

G.L.

EXISTING WEST ELEVATION
(1:100)

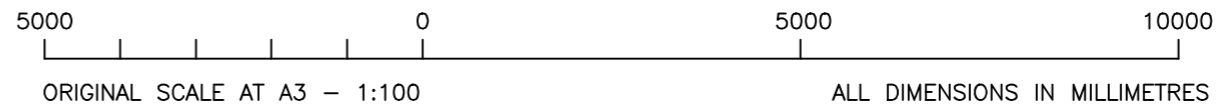

The drawings comply with TEF & Vodafone Standard ICNIRP guidelines.
Designed in accordance with CTIL document: SDN0013 & SDN0009