
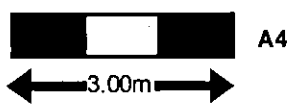


- 4 MAR 2011
- 2011/0413

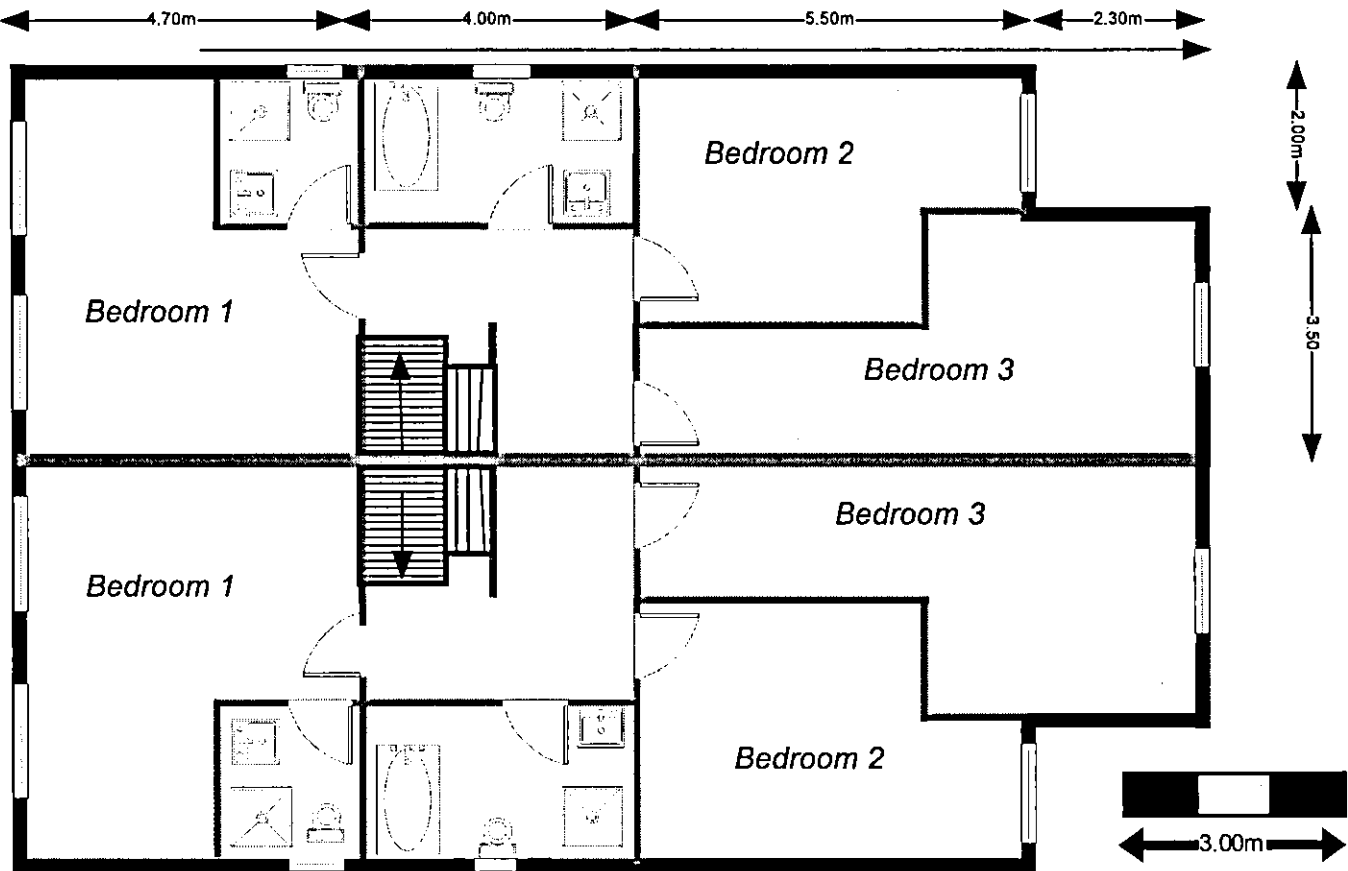

First Floor Plan (D3)

Land Adjacent to flats 37-42 Lambs Close
Cuffley

Project Designer:	
OMI	
Project Contact:	
Scale 1:100	
Project #	WO#
1.2	
Date:	Rev. Date:
07/02/2011	

