



FRONT ELEVATION FACING SW

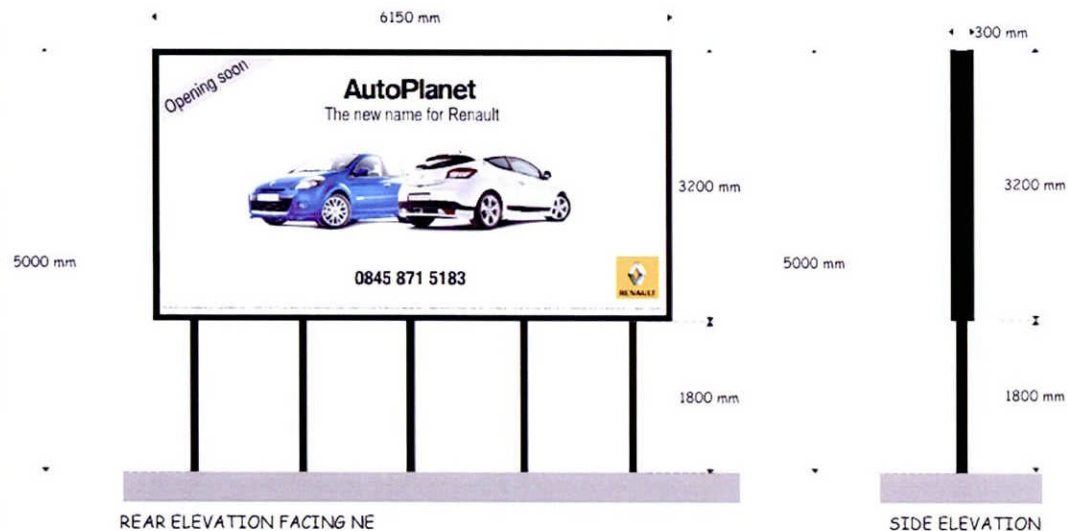

REAR ELEVATION FACING NE

SIDE ELEVATION

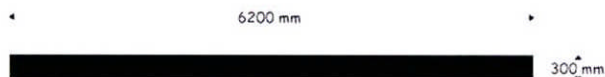

PLAN VIEW

A. 1no. DOUBLE SIDED TIMBER FRAMED PLYWOOD HOARDING MOUNTED ON STEEL POSTS  
 TIMBER FRAME AND POSTS PAINTED BLACK, PLYWOOD PAINTED GLOSS WHITE.  
 GRAPHICS WILL COMPRISE PRINTED POSTERS APPLIED TO FACE OF HOARDING.  
 POSTERS WILL CHANGE. (EXAMPLE SHOWS TYPICAL MOTOR TRADE POSTER)



PHOTO MONTAGE TO APPROX SCALE  
 FRONT ELEVATION FACING SW



PHOTO MONTAGE TO APPROX SCALE  
 REAR ELEVATION FACING NE

WELWYN HATFIELD  
 PLANNING  
 OFFICE COPY  
 04 JUN 2010  
 No: 200/1169

PRINTS A4 @ 1.4% OF ACTUAL SIZE



**mkmarking**  
 SYSTEMS LIMITED

all types of signs - designed - manufactured - installed

Client:

**Waters Group Hatfield**

Contact:

**Name**

Drawing No.

**Q10278**

Rev.

Date:

**2 June 2010**

Drawn By:

**Richard**

**Client Approval:**

Approved By:

Date:



22 Carters Lane, Kiln Farm, Milton Keynes, MK11 3HL  
 Tel: 01908 561676 Fax: 01908 562551

sales@mkmarking.co.uk

**www.mkmarking.co.uk**

© This drawing is the copyright of MK Marking Systems Ltd & must not be copied in whole or in part or distributed to any third party without prior consent in writing