

Fence Elevations – Proposed Tennis Court at 1 Northaw Place




East Side Elevation – Length 35 metres –
Height ranging from 2.75 metres down to 0.9 metres



West Side Elevation – Length 35 metres –
Height ranging from 2.75 metres down to 0.9 metres



North End Elevation – Length 17 metres – Height 2.75 metres

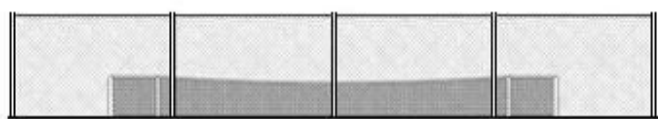

South End Elevation – Length 17 metres – Height 2.75 metres

