


FLOOR PLAN

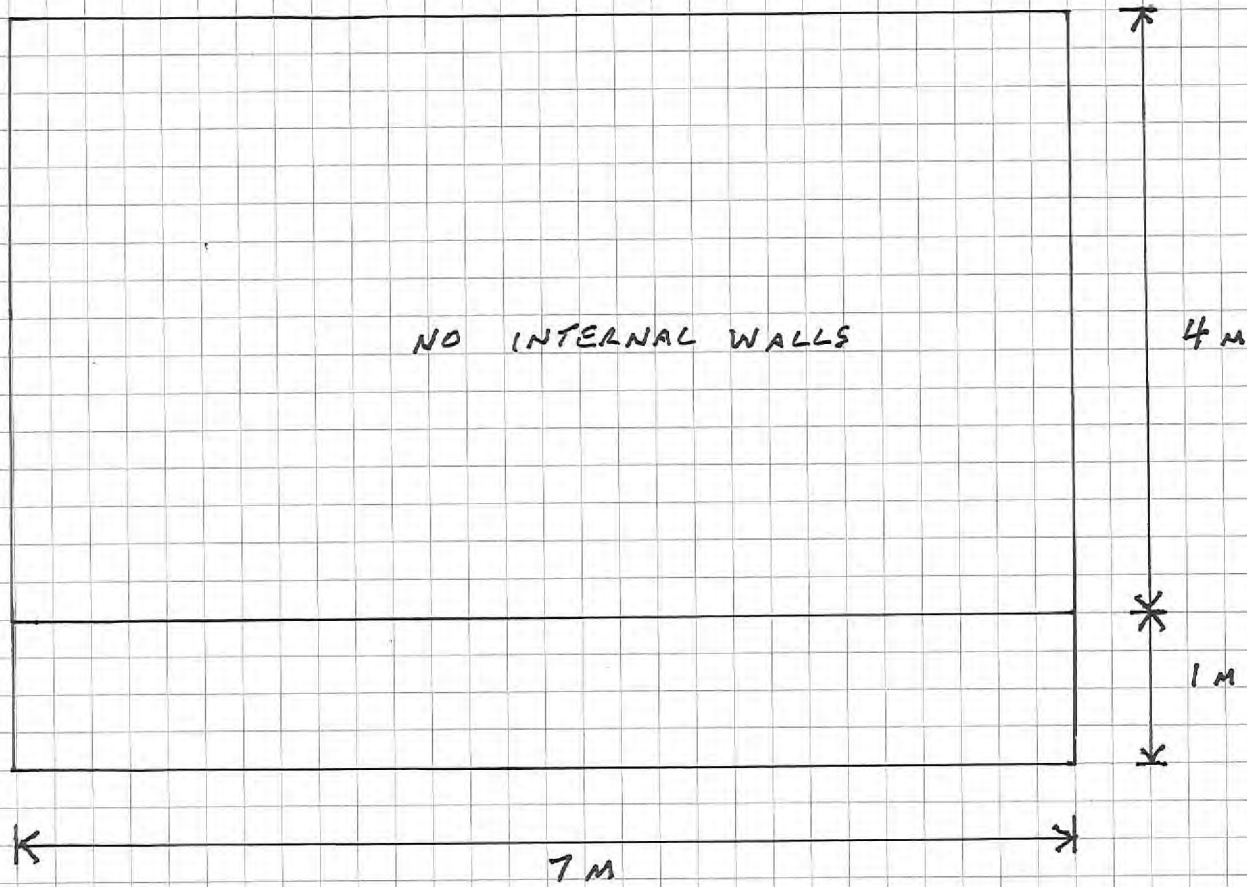

DECO CANOPY GARDEN ROOM
A- CHARLTON
TORILLA
11 WILKINS GREEN LANE
HATFIELD ALIO 9AT

SCALE

2 cm : 1 METRE

SCALE BAR

