


K. McALISTER

1cm : 50cm


16 FORDWICK RD, WGC

AL8 6EM

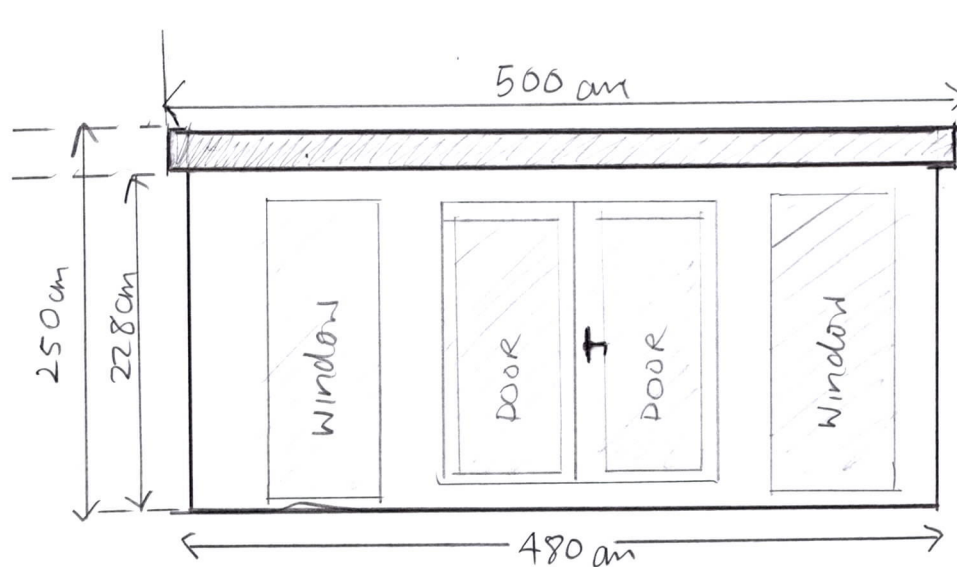

② FRONT ELEVATION

PENT ROOF MAX HEIGHT
FRONT 2.50 m
(250cm)

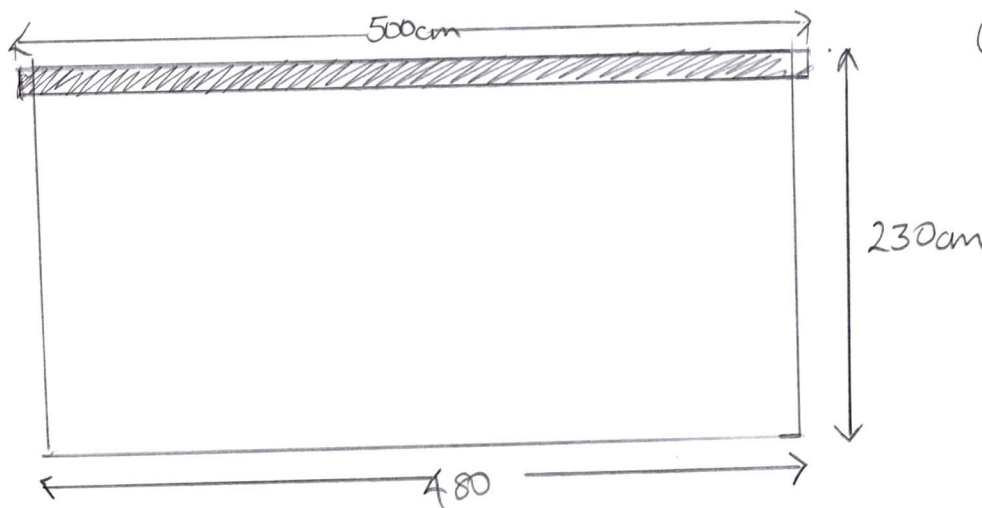

③ BACK ELEVATION

PENT ROOF MAX HEIGHT
BACK 230cm