


Dwelling Schedule - All		
Type	Plot Number	Dwelling Category
1B2P		RESIDENTIAL
1B2P: 60		
1B2P WCH		RESIDENTIAL
1B2P WCH: 3		
2B3P		RESIDENTIAL
2B3P: 18		
2B3P WCH		RESIDENTIAL
2B3P WCH: 8		
2B4P		RESIDENTIAL
2B4P: 22		
2B4P WCH		RESIDENTIAL
2B4P WCH: 4		
3B4P		RESIDENTIAL
3B4P: 10		
3B5P		RESIDENTIAL
3B5P: 20		
Grand total: 145		

Cycles Schedule Copy					
Block	Type	Description	Type Comments	Count	Level
148	Cycle Space Josta 2 Tier	Cycle Space Josta 2 Tier	CYCLE SPACES	148	L00
Grand total: 170				170	

Parking Schedule					
Block	Type	Description	Type Comments	Count	Level
109	Parking Space Standard	Parking Space Standard	PARKING SPACES	109	L00
Grand total: 125				125	

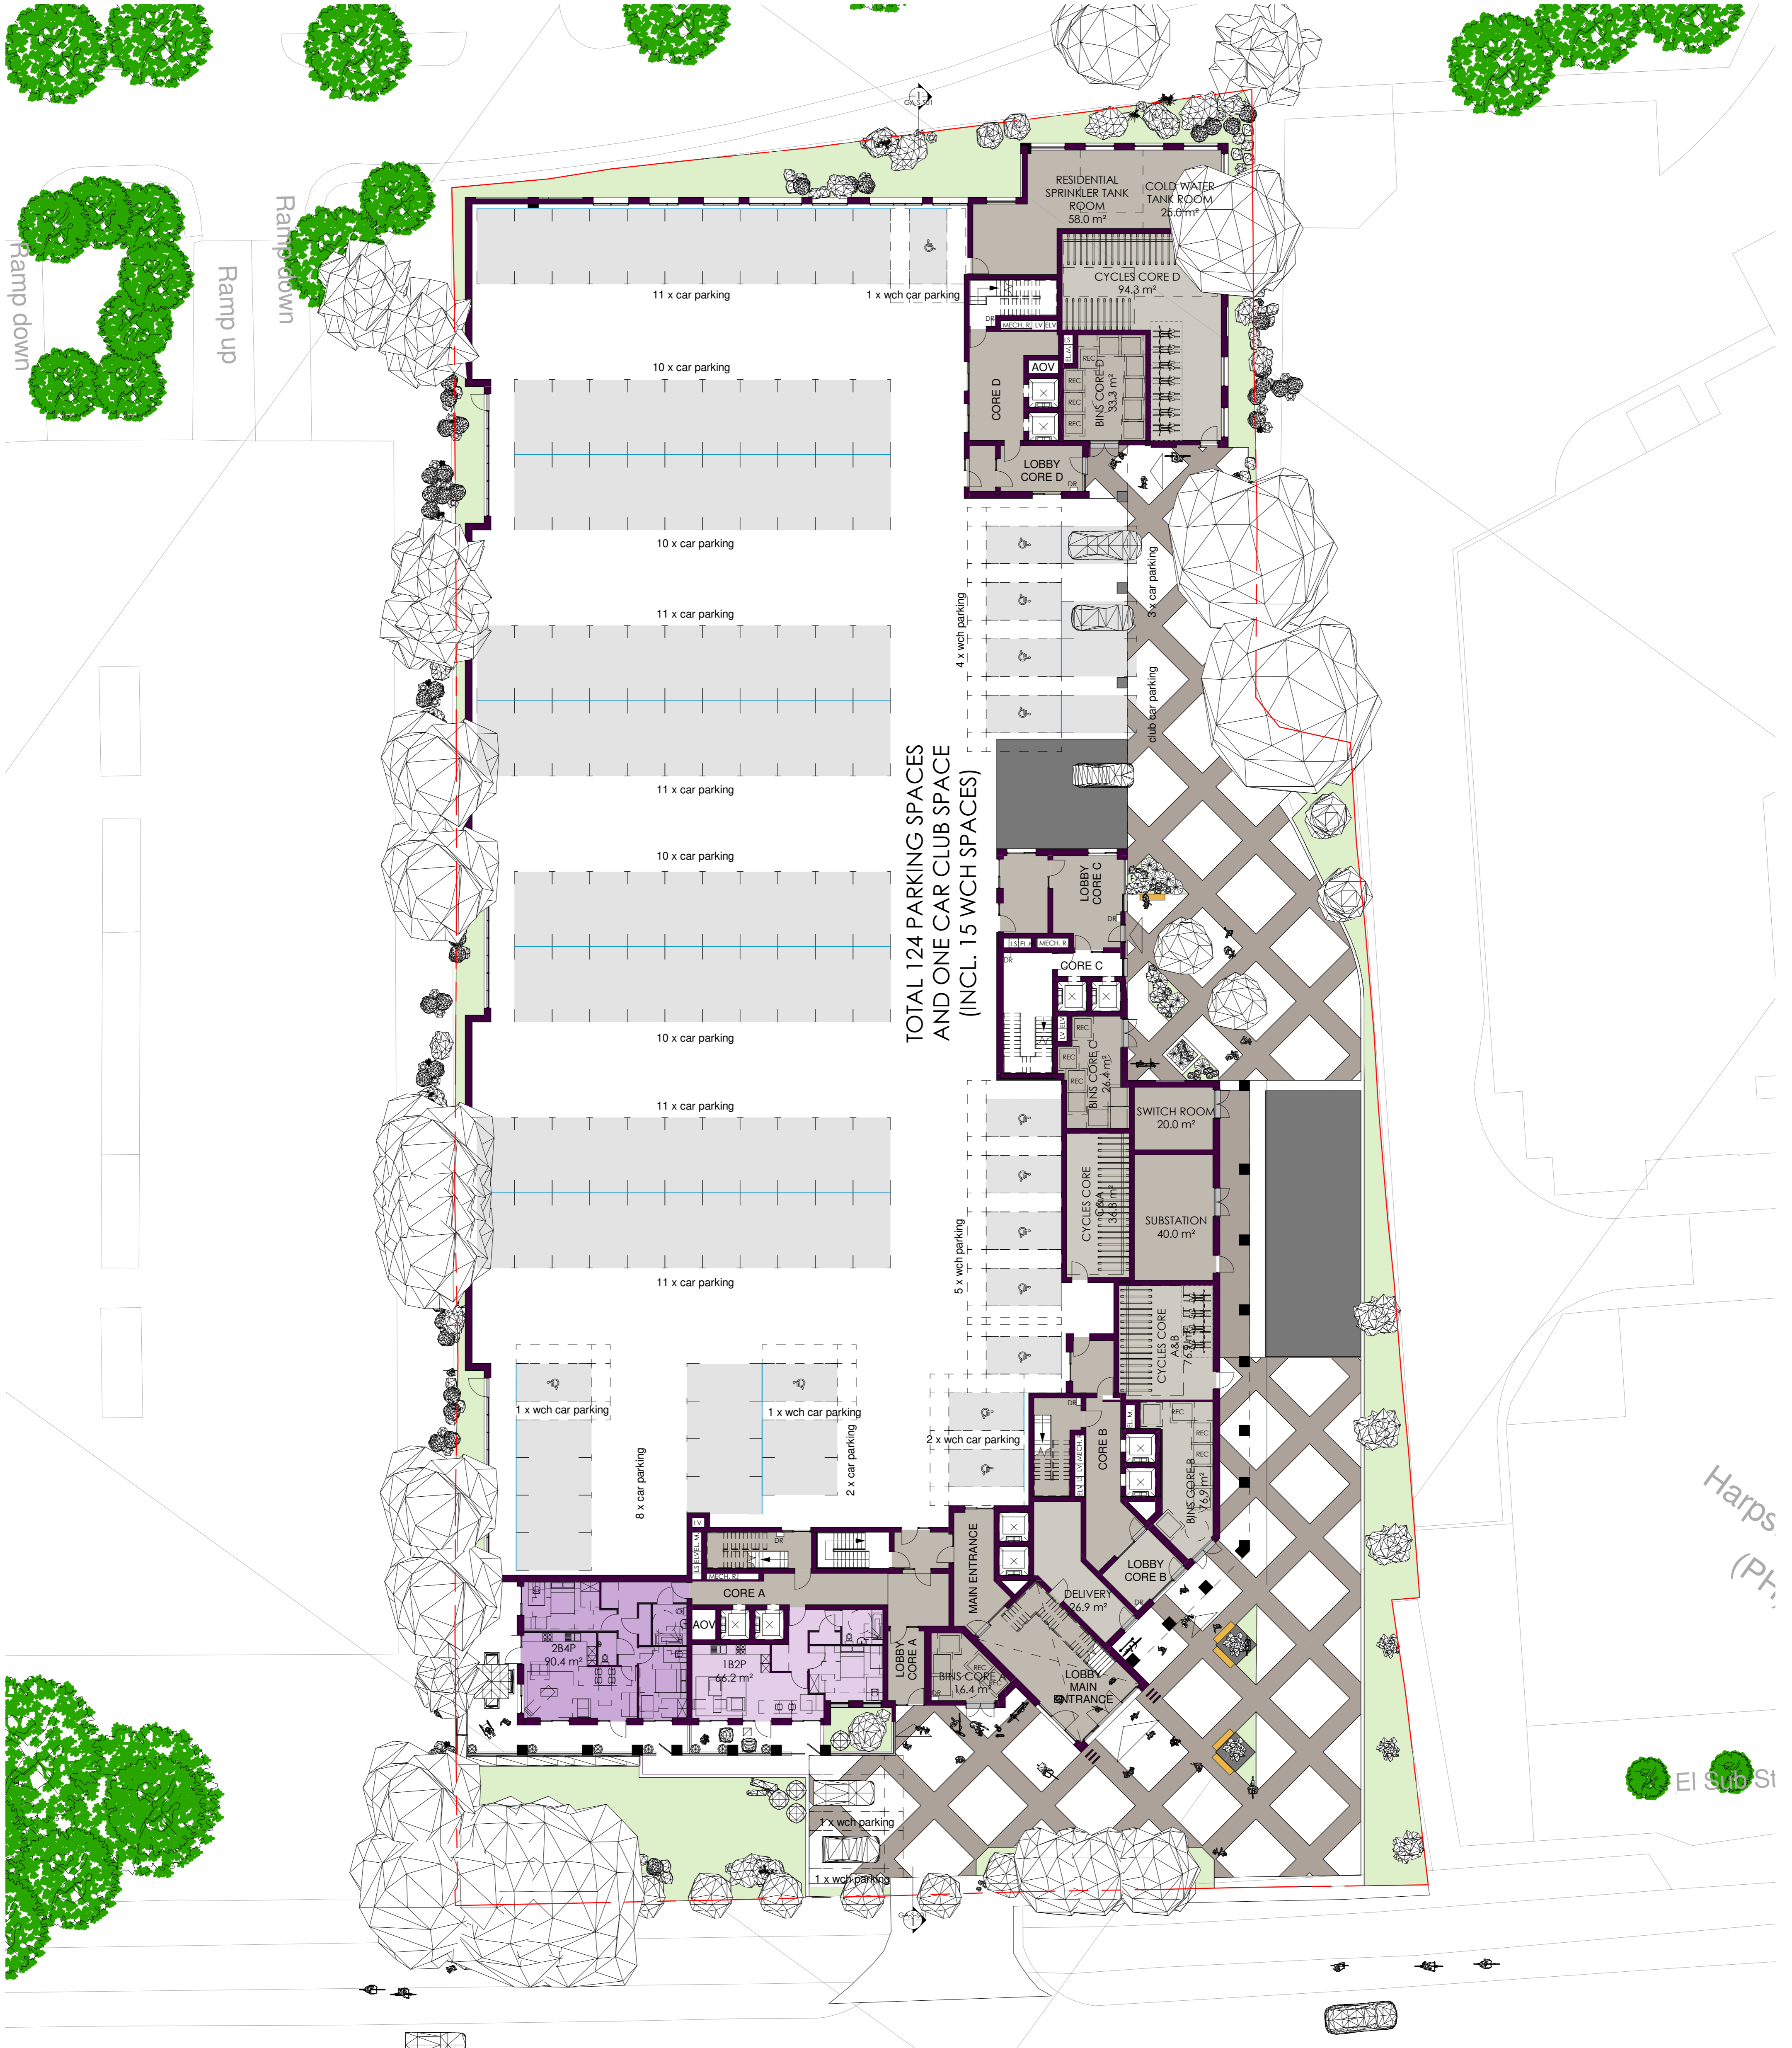

TOTAL 124 PARKING SPACES
 AND ONE CAR CLUB SPACE
 (INCL. 15 WCH SPACES)