
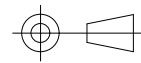


FENCE DETAILS

 = ACOUSTIC TIMBER FENCE

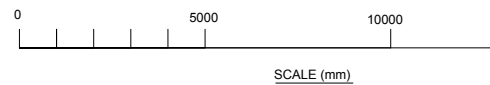


GENERAL ARRANGEMENT

SPECIFICATION

NOTES:-
G1/G2/G3 = Generators

REV	DATE	DESCRIPTION

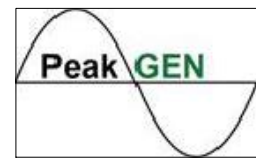

PROJECT
PeakGen Power LTD Hatfield
SCR Project

DRAWING TITLE
Site Layout

CLIENT		
DRAWN BY JF	DATE 09/02/2022	SCALE 1:100
CHECKED BY	DATE	REF
DRAWING No. HAT02	REV 0	FILE LOCATION: