
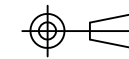


FENCE DETAILS

 = ACOUSTIC TIMBER FENCE

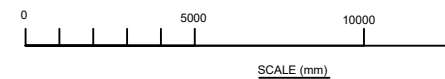


GENERAL ARRANGEMENT

SPECIFICATION

NOTES:-

G1/G2/G3 = Generators

REV	DATE	DESCRIPTION

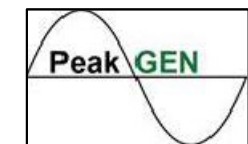

PROJECT

PeakGen Power LTD Hatfield
SCR Project

DRAWING TITLE

Existing Site Layout

CLIENT

DRAWN BY	DATE	SCALE
JF	13/02/2022	1:100

CHECKED BY	DATE	REF

DRAWING No.	HAT05	REV	0
-------------	-------	-----	---

FILE LOCATION: