

**MATERIALS KEY**


- WALLS**
- 1 Limestone facade system with a honed finish. Horizontal limestone bands at floor level. Edge of stone profiled top and bottom to read the horizontal lines. System to be a closed and sealed with specialist premium stone sealant to all joints.
  - 2 Flush Limestone coping to head of external walls (once weathered).
- WINDOWS / CURTAIN WALLING**
- 5 Bronze anodised aluminium framed clear Double Glazed window and curtain walling system.
  - 6 Limestone sloping cills to windows.
  - 7 Translucent glazing to areas which require privacy.
  - 8 Bronze anodised aluminium louvre to window head to provide fresh air intake.
- ROOF**
- 9 Glulam and CLT roof structure with anodised bronze steel edge channel.
  - 10 Re-inforced bitumen felt roof covering.
- PLANT ROOM SCREENING**
- 11 Bronzed aluminium screening to rooftop plant.
- DOORS**
- 12 Aluminium doorset with bronze anodised aluminium finish.
  - 13 Security revolving doorset.
- ENTRANCE STRUCTURE**
- 14 Steel CHS entrance columns supporting the Glulam atrium roof - Finish Dark grey.
  - 15 Conical column bases formed in pre-cast concrete.



**1- South Wing - West Elevation**  
1 : 200



**2 - North-west Elevation - Public approach**  
1 : 200

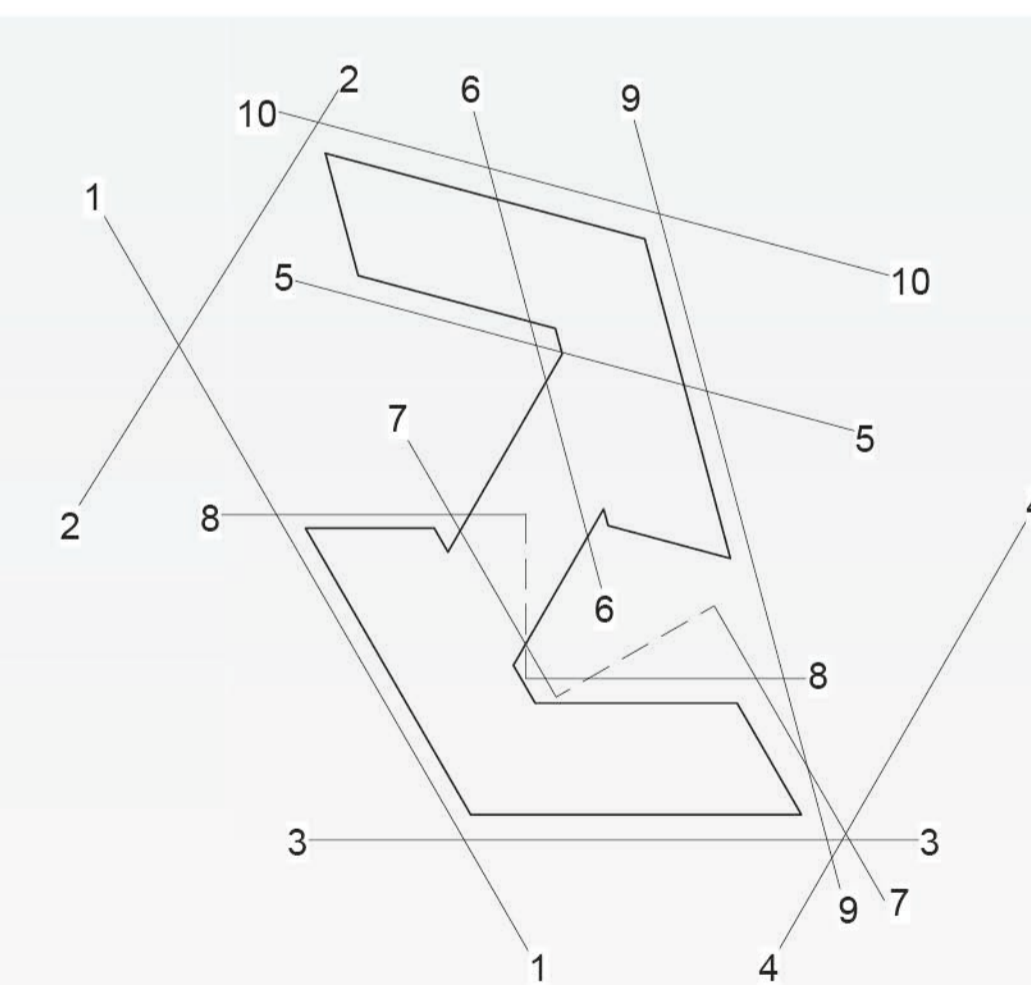

**Key Plan - Elevations**  
1 : 1000

PL02	Revisions to suit revised layout.	13/09/22	SC
PL01	For planning approval.	28/06/21	SC
REV		DATE	BY

**HERTFORDSHIRE CONSTABULARY,  
HEADQUARTERS REDEVELOPMENT,  
STANBOROUGH**

**Proposed Headquarters Building  
Proposed Elevations Sheet 1 of 5**

VGA PROJECT NUMBER		L&L
<b>7645</b>		
DRAWING REFERENCE		REV
<b>HCHQ-VGA-HQ-XX-DR-AR-00260</b>		<b>PL02</b>
DRAWN / DATE	CHECKED / DATE	SCALE
SC JUN 21	MC JUN 21	As indicated

**PLANNING ISSUE**

Written dimensions to be taken. Do not scale off the drawings. Any discrepancies written or scaled should be brought to the attention of the architect immediately. All drawings should be read together and in conjunction with relevant related specifications, room data sheets and all other consultant's information.

T: +44 (0) 1438 316 331  
architects@vincent-gorbing.co.uk  
vincent-gorbing.co.uk  
Vincent and Corbing Limited, Sterling Court  
Norton Road, Stevenage, Hertfordshire SG1 2JY  
© Copyright Vincent and Corbing Limited 2017.

