




5 - North Wing - South-west Elevation
1 : 200

MATERIALS KEY

- WALLS**
- 1 Limestone laid in Ashlar panels with a honed finish. Horizontal limestone bands at floor level.
 - 2 Flush Limestone coping to head of external walls (once weathered).
 - 3 Decant Building: Brickwork - Mid-grey brickwork from the Petersen Tegj range or equally approved with light buff lightly recessed mortar joint. Brick reference D91.
 - 4 Decant Building: Limestone pilasters and horizontal bands at floor level.
- WINDOWS / CURTAIN WALLING**
- 5 Bronze anodised aluminium framed clear Double Glazed window and curtain walling system.
 - 6 Limestone sloping cills to windows.
 - 7 Translucent glazing to areas which require privacy.
 - 8 Bronze anodised aluminium perforated panel to window head to provide fresh air intake.
- ROOF**
- 9 Glulam and CLT roof structure with anodised bronze steel edge channel.
 - 10 Re-inforced bitumen felt roof covering.
- PLANT ROOM SCREENING**
- 11 Bronzed aluminium screening to rooftop plant.
- DOORS**
- 12 Aluminium doorset with bronze anodised aluminium finish.
- ENTRANCE STRUCTURE**
- 13 Steel CHS entrance columns supporting the Glulam atrium roof - Finish Dark grey.
 - 14 Conical column bases formed in pre-cast concrete.



6 - North Wing - West Elevation
1 : 200

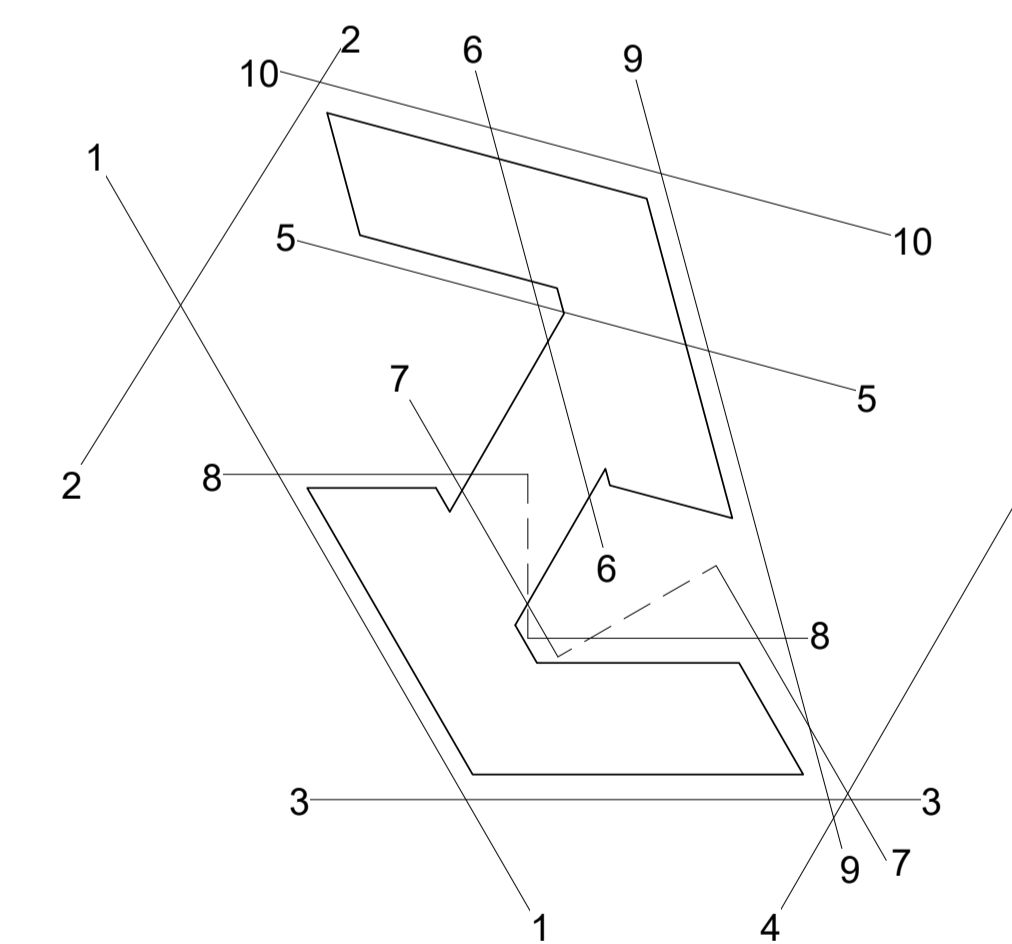

Key Plan - Elevations
1 : 1000

PL01 For planning approval.	28/06/21	SC
REV	DATE	BY

**HERTFORDSHIRE CONSTABULARY,
HEADQUARTERS REDEVELOPMENT,
STANBOROUGH**

**Headquarters Building
Proposed Elevations Sheet 3 of 5**

VGA PROJECT NUMBER	L&L	
7645		
DRAWING REFERENCE	REV	
HCHQ-VGA-HQ-ZZ-DR-AR-00 262	P01	
DRAWN / DATE	CHECKED / DATE	SCALE
SC JUN 21	MC JUN 21	As indicated

PLANNING ISSUE

Written dimensions to be taken. Do not scale off the drawings. Any discrepancies written or scaled should be brought to the attention of the architect immediately. All drawings should be read together and in conjunction with relevant related specifications, room data sheets and all other consultant's information.

T: +44 (0) 1438 316 331
architects@vincent-gorbing.co.uk
vincent-gorbing.co.uk
Vincent and Gorbing Limited, Sterling Court
Norton Road, Stevenage, Hertfordshire SG1 2JY
© Copyright Vincent and Gorbing Limited 2017.

