
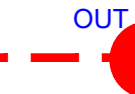



LEGEND

-  Fire service access point and final exit from building
-  Dry fire main with outlet and inlet points
-  Existing fire hydrant location

Fire hydrant locations to be advised by MEP Consultant

For fire strategy notes, refer to document AR-02102

P03	Revision to appliance parking	2001/22	SC
P02	Stage 3 Issue	17/12/21	SC
REV		DATE	BY

**HERTFORDSHIRE CONSTABULARY,
HEADQUARTERS REDEVELOPMENT,
STANBOROUGH**

**Headquarters Building
Proposed Fire Strategy - Site Plan**

VGA PROJECT NUMBER	LAL	
7645		
DRAWING REFERENCE	REV	
HCHQ-VGA-HQ-ZZ-DR-AR-02100	P03	
DRAWN / DATE	CHECKED / DATE	SCALE
NK / DEC 21	AR / DEC 21	1:200 at A0 1:400 at A2

STAGE 3 ISSUE

Written dimensions to be taken. Do not scale off the drawings. Any discrepancies written or scaled should be brought to the attention of the architect immediately.

T: +44 (0) 1438 316 331
architect@vincentgorting.co.uk
vincentgorting.co.uk
Vincent and Gorting Limited, Starling Court
Noton Road, Stevenage, Hertfordshire SG1 2JY
© Copyright Vincent and Gorting Limited 2017

