


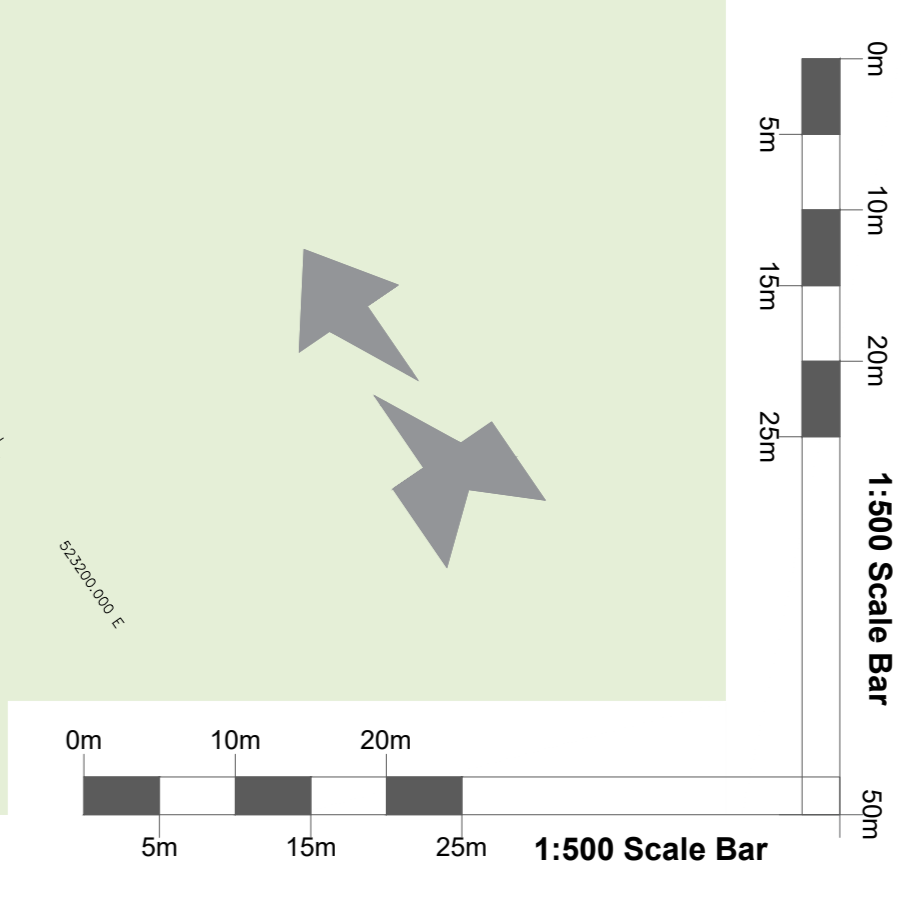

LEGEND	
	Application boundary
	HCHQ site boundary
	Building access
	Vehicle access
	Line of fencing
	Existing building
	Proposed building
	Demolished building
	Gravel / unsurfaced
	Roads surfaces, tarmac finish.
	Proposed permeable tarmac finish.
	Marshalls permeable block paving- 200x100x60mm finish Bracken.
	Carpark Kerbs - Marshalls Keykerb - finish Bracken.
	Carpark footpaths - Marshalls Tegula original 120x160x50mm - finish Charcoal.
	Treads and risers - Forest of Dean Pennant sandstone, sawn finish.
	Treads and risers - Forest of Dean Pennant sandstone sawn finish with magna resin strip for DDA compliance.
	Brushed stainless steel handrails 60mm diameter tubes - to access stairs.
	Forest of Dean Pennant sandstone - sawn finish - random length 300 - 900mm - 50mm thick.
	Kerbs, around the HQ site and Decant site. Forest of Dean Pennant sandstone. 25mm length, height 255mm.
	Blister tactile paving, Forest of Dean Pennant, 400x400mm.
	Welsh Pennant Stone - flamed finish. 600x300mm. In stripes.
	Security bollards - Forest of Dean Pennant sandstone - 600x800x900mm High.
	Precast concrete benches with hardwood timber slats.
	Phillips Hue - Impress outdoor bollard lighting finish black 100x100x700mm high.
	Phillips mast lighting 6.0m high dark grey finish.
	Phillips flood uplighting LED neutral white.
	Phillips inset up lighting under feature trees.
	Proposed reinforced grass
	Reinforced gravel
	Rubber matting on grass
	Haul Road- compacted hoggin finish.
	Short / cut grass
	Proposed wild flowers / long grass
	Proposed herb garden
	Proposed shrubs
	Proposed hedging
	Existing tree
	Proposed tree

PL01 For planning approval	09/07/21 CB	
REV	DATE BY	
HERTFORDSHIRE CONSTABULARY, HEADQUARTERS REDEVELOPMENT, STANBOROUGH		
Proposed Site Plan Phase 1 Decant Building		
VGA PROJECT NUMBER	LAL	
7645		
DRAWING REFERENCE	REV	
HCHQ-VGA-XX-XX-DR-AR-00116	PL01	
DRAWN / DATE	CHECKED / DATE	SCALE
CB SEP 20	MC JUN 21	1:500 at A0 1:1000 at A2
PLANNING ISSUE		
Written dimensions to be taken. Do not scale off the drawings. Any discrepancies written or scaled should be brought to the attention of the architect immediately.		
T: +44 (0) 1438 316 331 www.vincentgoring.co.uk vincentgoring.co.uk		
Vincent and Goring Limited, Starling Court Norton Road, Stevenage, Hertfordshire SG1 2JY © Copyright Vincent and Goring Limited 2017		



FILE PATH: N:\2016\17645\Herfordshire Constabulary\01_VGA\00116_Proposed Site Plan_Phase 1_Decant Building.dwg (00116_A2)