

PLANT SCHEDULE	Quantity	Sizes
HERBACEOUS PERENNIALS		
Achillea 'Coronation Gold'	24	2 litre
Aster amellus	29	2 litre
Camassia leichtlinii	45	2 litre
Ceratostigma plumbagnoides	40	2 litre
Echinops 'Veitch's Blue'	34	9cm
Euphorbia martinii	35	2 litre
Euphorbia polychroma	26	2 litre
Geum 'Totally Tangerine'	24	2 litre
Hemerocallis 'Lemon Bells'	32	2 litre
Hylotelephium 'Jose Aubergine'	22	2 litre
Libertia chilensis	36	2 litre
Paeonia 'Scarlett O'Hara'	22	5 litre
Phlomis russelliana	30	2 litre
Salvia x jamensis 'Nachtvlinder'	36	2 litre
Stachys 'Big Ears'	19	2 litre
GRASSES		
Anemanthe lessoniana	20	2 litre
Calamagrostis 'Karl Foerster'	101	2 litre
SHRUBS		
Hebe 'Red Edge'	20	5 litre
Rosmarinus prostratus	46	2 litre

LANDSCAPING



All plant material shall conform to BS3936:Part 1. The planting shall be carried out after completion of the buildings and prior to occupation. All topsoil shall be imported to BS3882:2007, Multi-purpose topsoil. The soil shall be moved and stock piled in accordance with BS2882:2007, Ph 5.5-7.8. The nutrient content shall confirm to index values set out in the BS. Crumb structure shall be typically 2-7mm diameter, each comprising an aggregate of soil particles attracted around a sticky humus centre.

All shrubs to be planted in prepared soil consisting of top soil and planting compost in a ratio of 4:1. A slow release fertiliser shall be incorporated into the soil at the time of planting. The planting shall be well watered in. After planting all shrubs shall be covered with a 75mm layer of bark mulch and gravel in areas specified to reduce weed growth.

Guidance for Trees: To conform to BS8545 2014, from nursery to independence in the landscape. Dig by hand an individual square-shaped planting pit at least 500mm wider than that of the diameter of the root ball. Pit deep enough to facilitate the depth of the root ball up to the root-collar, but no deeper. Planted to the depth of the root-collar only, level with the top of the finished level of the surrounding soil. Backfill with the removed soil without any additional imported material. Stakes to be removed within 18-24 months.

All trees and shrubs shall be adequately watered in dry periods to ensure their continued growth.

All landscaped areas shall be maintained by the householder in perpetuity and the following works are recommended: Keep all shrub beds free from weed and rubbish. Any plants which die shall be replaced with the same species with 1 year. Plants and shrubs to be pruned to improve their shape and health as required.

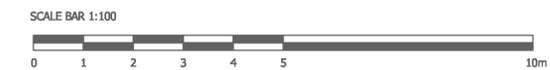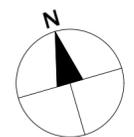

B
Breton Thomas Studio
07721 886601
info@bretonthomas.co.uk
www.bretonthomas.co.uk

PROJECT
MEMORIAL GARDEN
Hertfordshire Constabulary HQ
Stanborough Road
Welwyn Garden City AL8 6XF

TITLE
INNER ZONE PLANTING PLAN

CLIENT
Hertfordshire Constabulary

SCALE: 1:100 @ A2
DATE: FEB 23
DRAWING No.: HP02BTS_PL2022 rev

Do not scale from this drawing.
All dimensions to be checked on site.