
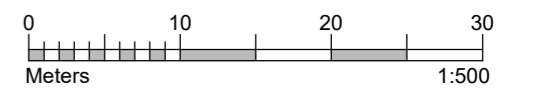


GENERAL NOTES

1. THIS DRAWING IS TO BE READ IN CONJUNCTION WITH ALL RELEVANT ARCHITECTS, ENGINEERS AND SPECIALIST DRAWINGS AND SPECIFICATIONS
2. DO NOT SCALE FROM THIS DRAWING IN EITHER PAPER OR DIGITAL FORM. USE WRITTEN DIMENSIONS ONLY.

LEGEND

⊕ SETTING OUT POINT

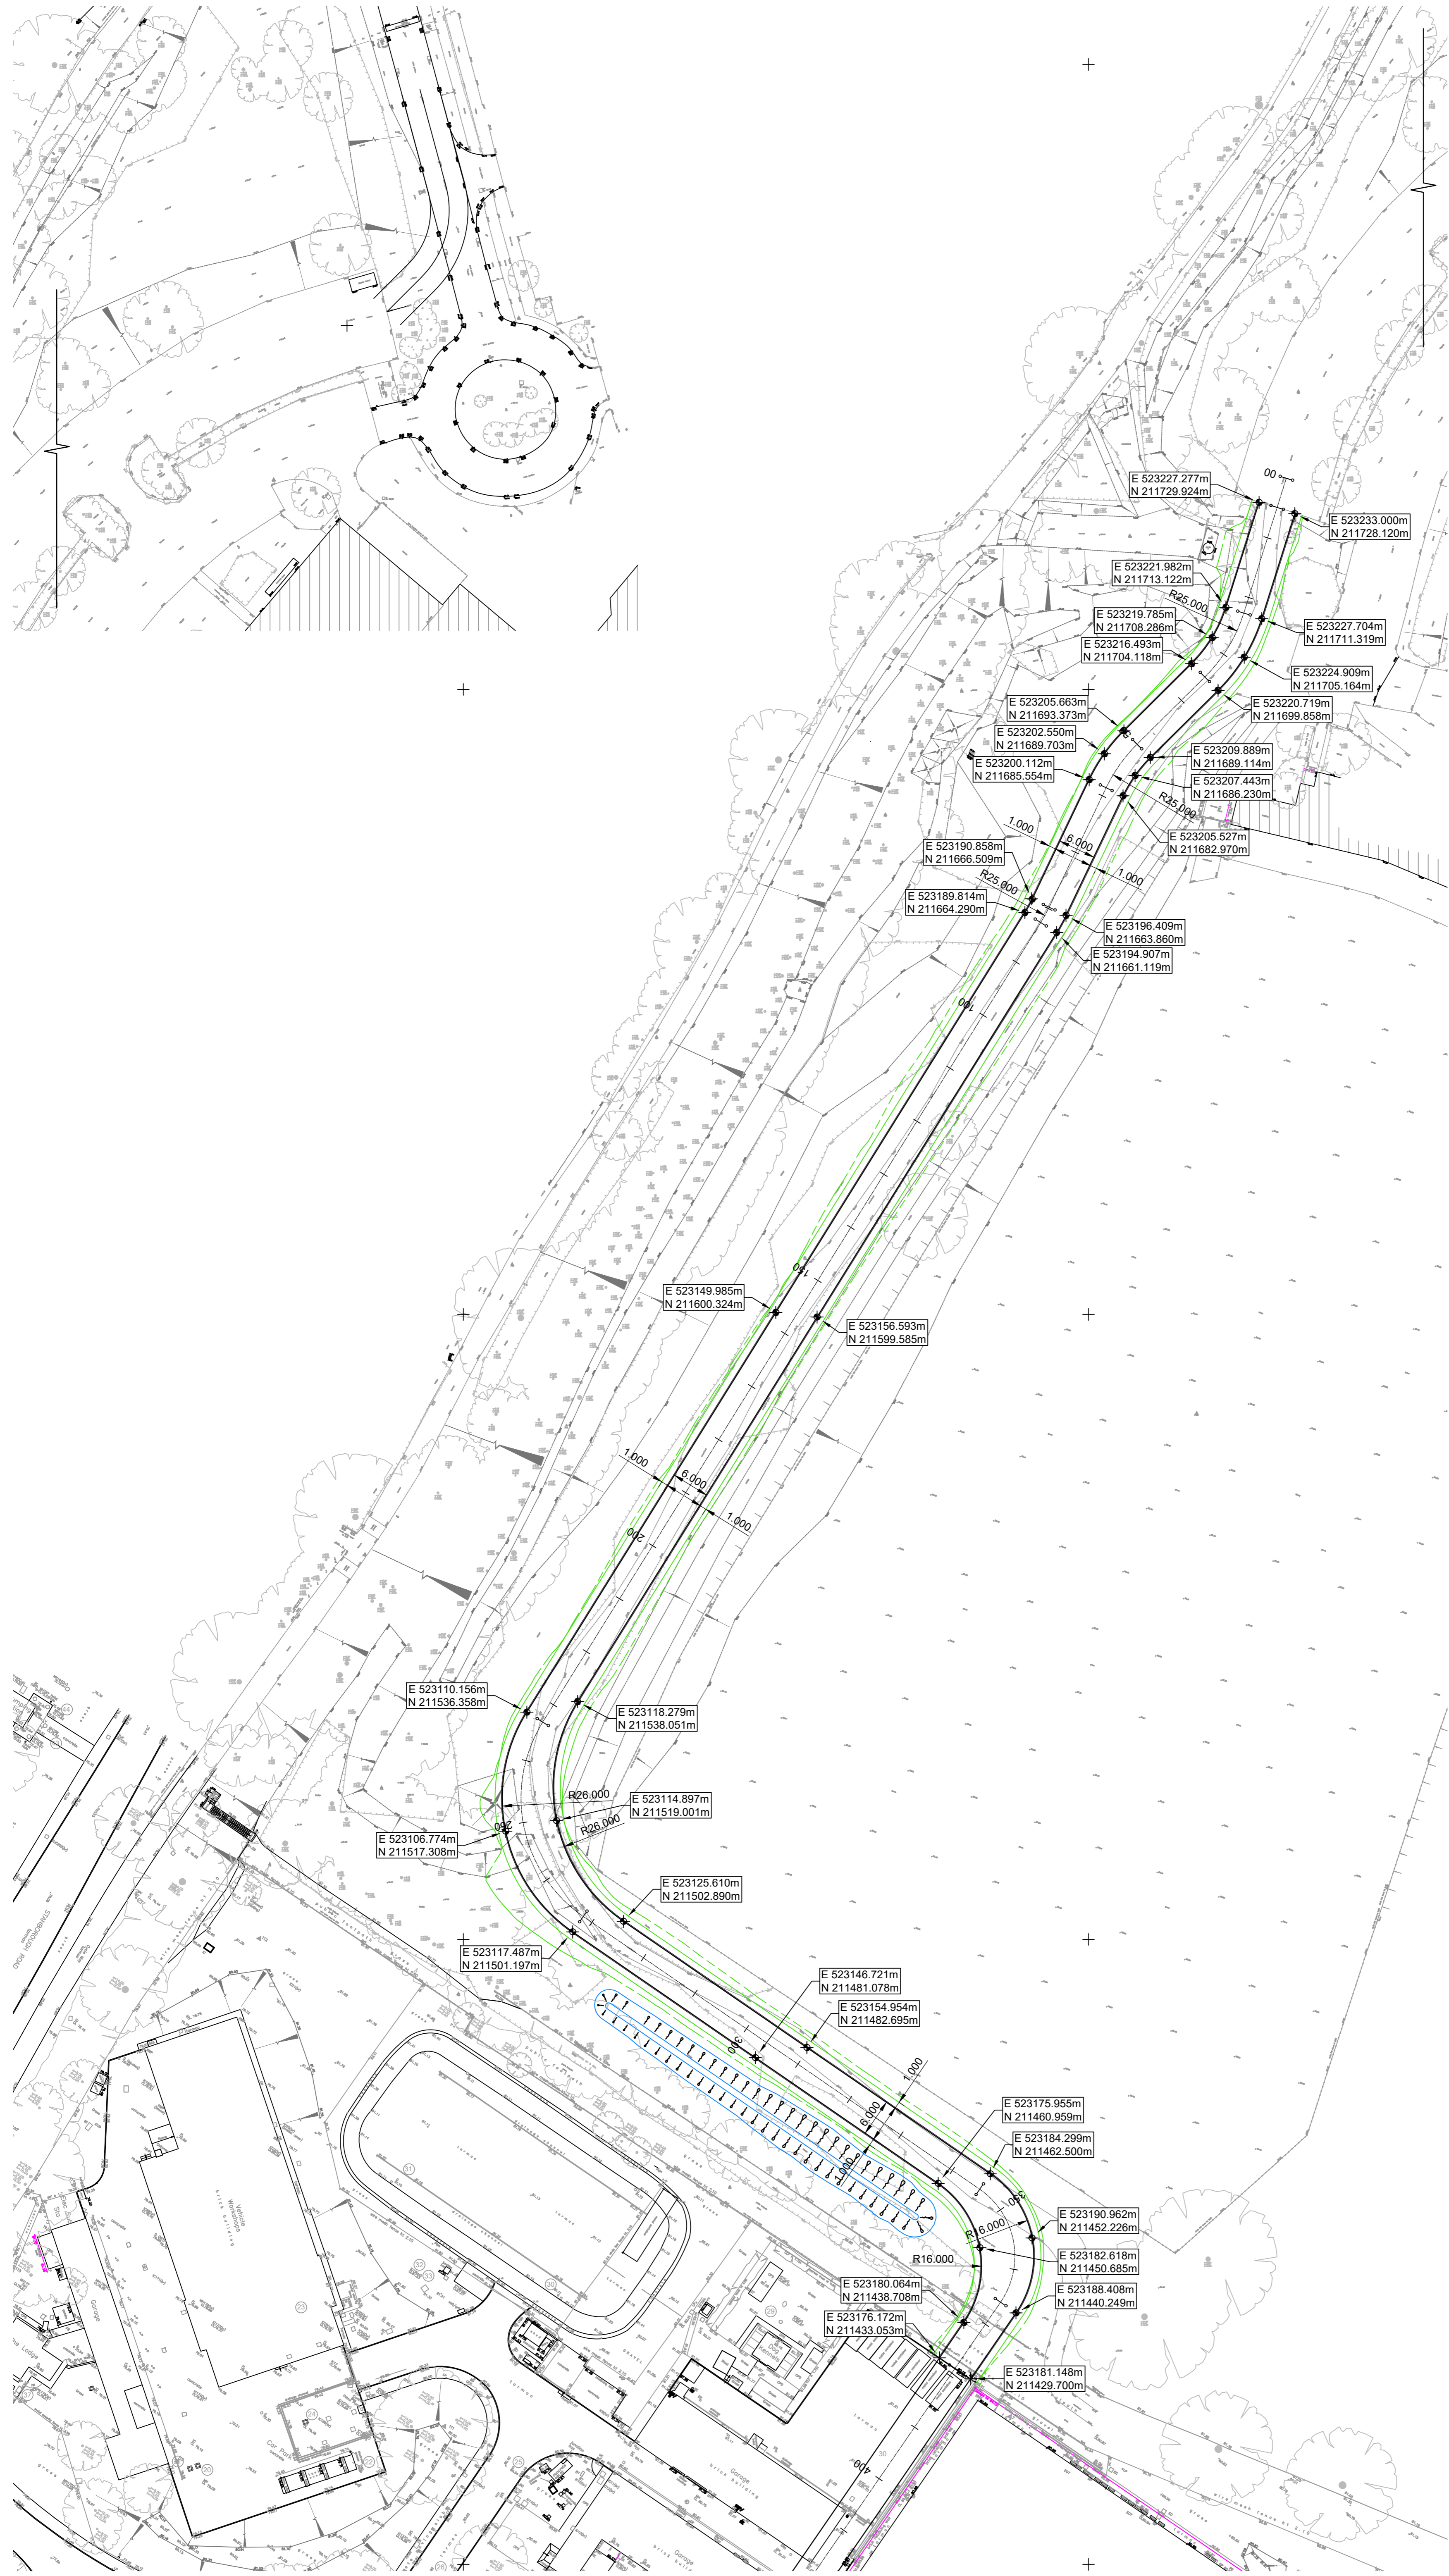

NOT FOR CONSTRUCTION

P01 07.12.22	STAGE 3 ISSUE	JT	AS
Rev Date	Description	Drawn	Check

conisbee Consulting Structural Engineers
Consulting Civil Engineers
London • Cambridge • Norwich
1-5 Offord St London N1 1DH
Telephone 020 7700 6666
www.conisbee.co.uk

Drawing Status	
S3 - SUITABLE FOR REVIEW & COMMENT	
Project	Date DEC '22
HERTFORDSHIRE POLICE HQ DOG UNIT	Scale 1:500@A1
Drawn JT	Engineer AS
Title	Project No
HAUL ROAD GENERAL ARRANGEMENT & SETTING OUT	220802
Drawing No	Revision
HQDTC-CON-XX-XX-DR-C-03010	P01