




- GENERAL NOTES**
- THIS DRAWING IS TO BE READ IN CONJUNCTION WITH ALL RELEVANT ARCHITECTS, ENGINEERS AND SPECIALIST DRAWINGS AND SPECIFICATIONS
 - DO NOT SCALE FROM THIS DRAWING IN EITHER PAPER OR DIGITAL FORM. USE WRITTEN DIMENSIONS ONLY.
- PROPOSED ROAD CONTOURS**
- 84.4 — PRIMARY (EVERY 100mm)
 - SECONDARY (EVERY 20mm)
- PROPOSED POND CONTOURS**
- 82.0 — PRIMARY (EVERY 500mm)
 - SECONDARY (EVERY 100mm)

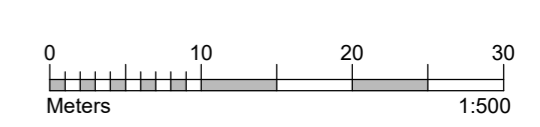

NOT FOR CONSTRUCTION

P01 07.12.22	STAGE 3 ISSUE	JT	AS
Rev	Date	Description	Drawn
			Check

conisbee Consulting Structural Engineers
 Consulting Civil Engineers
 London • Cambridge • Norwich
 1-5 Offord St London N1 1DH
 Telephone 020 7700 6666
 www.conisbee.co.uk

Drawing Status	
S3 - SUITABLE FOR REVIEW & COMMENT	
Project	Date
HERTFORDSHIRE POLICE HQ DOG UNIT	DEC '22
	Scale
	1:500@A1
	Drawn
	JT
	Engineer
	AS
Title	Project No
HAUL ROAD LEVELS & CONTOURS	220802
Drawing No	Revision
HQDTC-CON-XX-XX-DR-C-03011	P01