


Mobile Fencing & Security

Anti-Climb Std Smartweld Panel

Specifications

Dimensions Width (mm)	3450
Dimensions Height (mm)	2025
Mesh opening Height (mm)	
Mesh opening Width (mm)	
Package quantity	0
Weight (Kg)	13.00

Disclaimer: There are no rights to be derived from the technical specification. You should always consider up to 10% tolerance deviations. Heras herewith complies with NEN-EN 10305-3 © Heras.

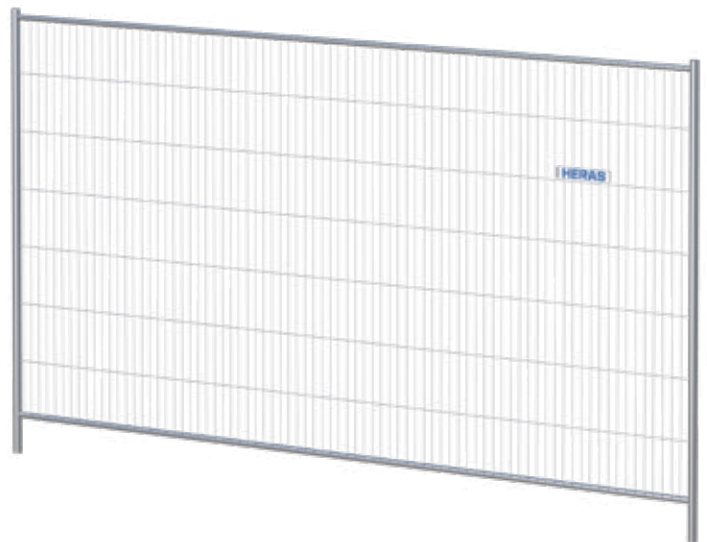

Heras Anti-Climb temporary panels

Heras Anti-Climb temporary panels

The Heras Anti-climb Panel is an improved anti-climb version of our very first creation (the Original Heras panel). The panels are available as standard or heavy duty and both benefit from Smartweld technology. Heras offer a wide range of temporary fencing to suit all budgets and specifications, whether it be the Standard Anti-climb panel or the Heavy Duty Square Top panel.

- Heavy Duty Square Top
- Close wire spacing to HSG151 guidelines
- All corners benefit from Smartweld technology
- Other colours available