




proposed front elevation
(amnd to show side & rear walls, min. 500mm from boundary walls)

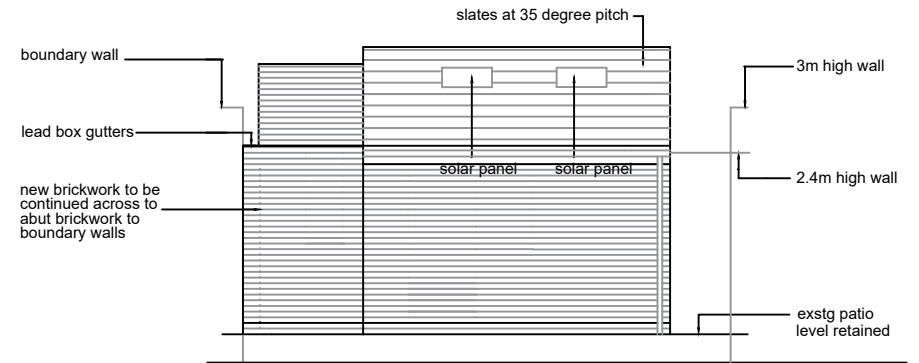


proposed rear elevation scale 1:100

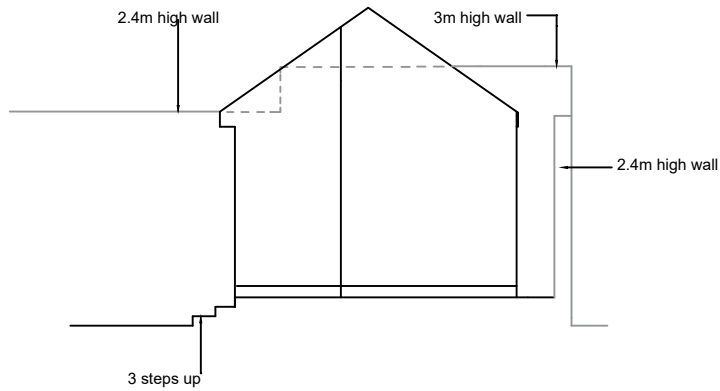

proposed side elevation

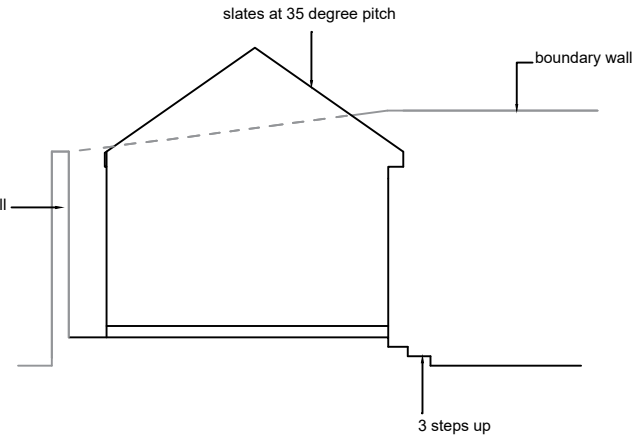

proposed side elevation

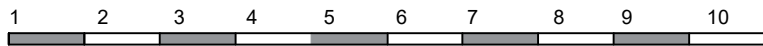

10 metre scale bar

drwg. no. GB/2022/408