

2.4m x 43m (30mph MfS)
VISIBILITY SPLAY

GYPSY MOTH AVENUE

UP


DN
DN

SUGGESTED AMENDMENT TO KERBLINE

MOSQUITO

2.4m x 43m (30mph MfS)
VISIBILITY SPLAY


RELOCATED BUS STOP

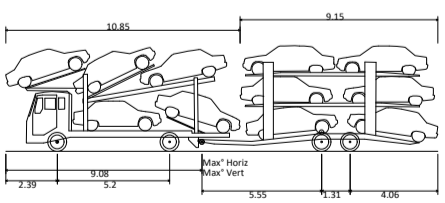

Car Transporter (Drawbar Type)
Overall Length 20.000m
Overall Width 4.884m
Overall Body Height 2.500m
Min Body Ground Clearance 0.185m
Max Track Width 2.500m
Lock to lock time 6.00s
Kerb to Kerb Turning Radius 9.920m

REPRODUCED FROM THE ORDNANCE SURVEY
MAP WITH THE PERMISSION OF THE
CONTROLLER OF HER MAJESTY'S STATIONERY
OFFICE. LICENCE No. 100044286.
© CROWN COPYRIGHT RESERVED.

DRAWING ISSUED FOR FEASIBILITY CONSIDERATION AND PLANNING
PURPOSES ONLY. DRAWING NOT TO BE USED FOR CONSTRUCTION.
I-TRANSPORT LLP ACCEPT NO RESPONSIBILITY FOR ERRORS MADE BY
OTHERS IN SCALING FROM THIS DRAWING. MEASUREMENTS SHOULD BE
TAKEN FROM FIGURED DIMENSIONS ONLY. CDM REQUIREMENTS
CONSIDERED AT FEASIBILITY STAGE ONLY. FURTHER CONSIDERATION
REQUIRED BY DETAILED DESIGN TEAM.

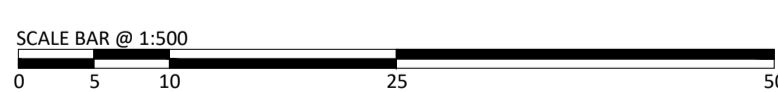

CLIENT:
CAMBRIA JLR HATFIELD

TITLE:
SWEEP PATH ANALYSIS - CAR TRANSPORTER
WITH VISIBILITY SPLAYS

PROJECT:
HATFIELD

REV	DATE	BY	DESCRIPTION	CHK	APD
B	08.11.17	ZB	VISIBILITY SPLAYS ADDED	SJ	SJ
A	19.10.17	SH	MINOR AMENDMENTS	SJ	SJ
STATUS: DRAFT					
SCALE @ A2: 1:500		CHECKED: GT	APPROVED: SJ		
FILE REF: ITB13336		DRAWN: AB	DATE: 26.09.17		
DRAWING No: ITB13336-GA-004			PROJECT No: ITB13336		
PROJECT No: ITB13336					REV: B



Grove House, Lutyens Close, Chineham
Basingstoke, Hampshire, RG24 8AG
Tel: 01256 338640
Fax: 01256 338644
www.i-transport.co.uk