


REPRODUCED FROM THE ORDNANCE SURVEY MAP WITH THE PERMISSION OF THE CONTROLLER OF HER MAJESTY'S STATIONERY OFFICE. LICENCE No. 100044286. © CROWN COPYRIGHT RESERVED.

DRAWING ISSUED FOR FEASIBILITY CONSIDERATION AND PLANNING PURPOSES ONLY. DRAWING NOT TO BE USED FOR CONSTRUCTION. I-TRANSPORT LLP ACCEPT NO RESPONSIBILITY FOR ERRORS MADE BY OTHERS IN SCALING FROM THIS DRAWING. MEASUREMENTS SHOULD BE TAKEN FROM FIGURED DIMENSIONS ONLY. CDM REQUIREMENTS CONSIDERED AT FEASIBILITY STAGE ONLY. FURTHER CONSIDERATION REQUIRED BY DETAILED DESIGN TEAM.

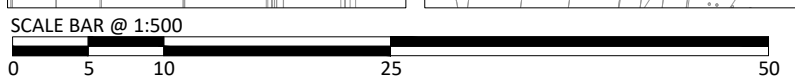

Grove House, Lutyens Close, Chineham
Basingstoke, Hampshire, RG24 8AG
www.i-transport.co.uk
Tel: 01256 338640
Fax: 01256 338644

REV	DATE	BY	DESCRIPTION	CHK	APD
STATUS: DRAFT					

TITLE: SWEPT PATH ANALYSIS - MAX ARTICULATED VEHICLE - EXISTING LAYOUT	
PROJECT: HATFIELD	CLIENT: CAMBRIA JLR HATFIELD

SCALE @ A3: 1:500	CHECKED: SJ	APPROVED: SJ
FILE REF: ITB13336	DRAWN: SH	DATE: 19.10.17
DRAWING No: ITB13336-GA-005		REV: -
PROJECT No: ITB13336		

T:\Projects\13000 Series\13336\ITB\Cambria JLR Hatfield\Tech\Acad\17 Transport Drawings\Working Drawings\GA\ITB13336-GA-005.dwg