




2.4m x 43m (30mph MFS)
VISIBILITY SPLAY


GYPSY MOTH AVENUE

MOSQUITO WAY

2.4m x 43m (30mph MFS)
VISIBILITY SPLAY

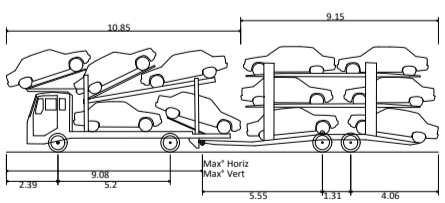

Car Transporter (Drawbar Type)
Overall Length 20.00m
Overall Width 4.88m
Overall Body Height 4.88m
Min Body Ground Clearance 0.185m
Max Track Width 2.500m
Lock to lock time 6.00s
Kerb to Kerb Turning Radius 9.920m

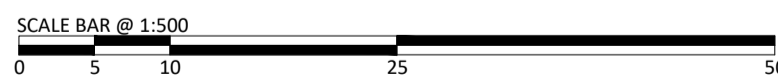

REPRODUCED FROM THE ORDNANCE SURVEY
MAP WITH THE PERMISSION OF THE
CONTROLLER OF HER MAJESTY'S STATIONERY
OFFICE. LICENCE No. 100044286.
© CROWN COPYRIGHT RESERVED.

DRAWING ISSUED FOR FEASIBILITY CONSIDERATION AND PLANNING
PURPOSES ONLY. DRAWING NOT TO BE USED FOR CONSTRUCTION.
I-TRANSPORT LLP ACCEPT NO RESPONSIBILITY FOR ERRORS MADE BY
OTHERS IN SCALING FROM THIS DRAWING. MEASUREMENTS SHOULD BE
TAKEN FROM FIGURED DIMENSIONS ONLY. CDM REQUIREMENTS
CONSIDERED AT FEASIBILITY STAGE ONLY. FURTHER CONSIDERATION
REQUIRED BY DETAILED DESIGN TEAM.

CLIENT:

CAMBRIA JLR HATFIELD

TITLE:

SWEPT PATH ANALYSIS - CAR TRANSPORTER
WITH VISIBILITY SPLAYS

PROJECT:

HATFIELD

REV	DATE	BY	DESCRIPTION	CHK	APD
STATUS: DRAFT					
SCALE @ A2: 1:500		CHECKED: ZB	APPROVED: SJ		
FILE REF: ITB13336-GA-007		DRAWN: JD	DATE: 13.12.17		
DRAWING No: ITB13336-GA-007			REV:		
PROJECT No: ITB13336					



Grove House, Lutyens Close, Chineham
Basingstoke, Hampshire, RG24 8AG
Tel: 01256 338640
Fax: 01256 338644

www.i-transport.co.uk

T:\Projects\13005\133336\133336-GA-007.dwg