




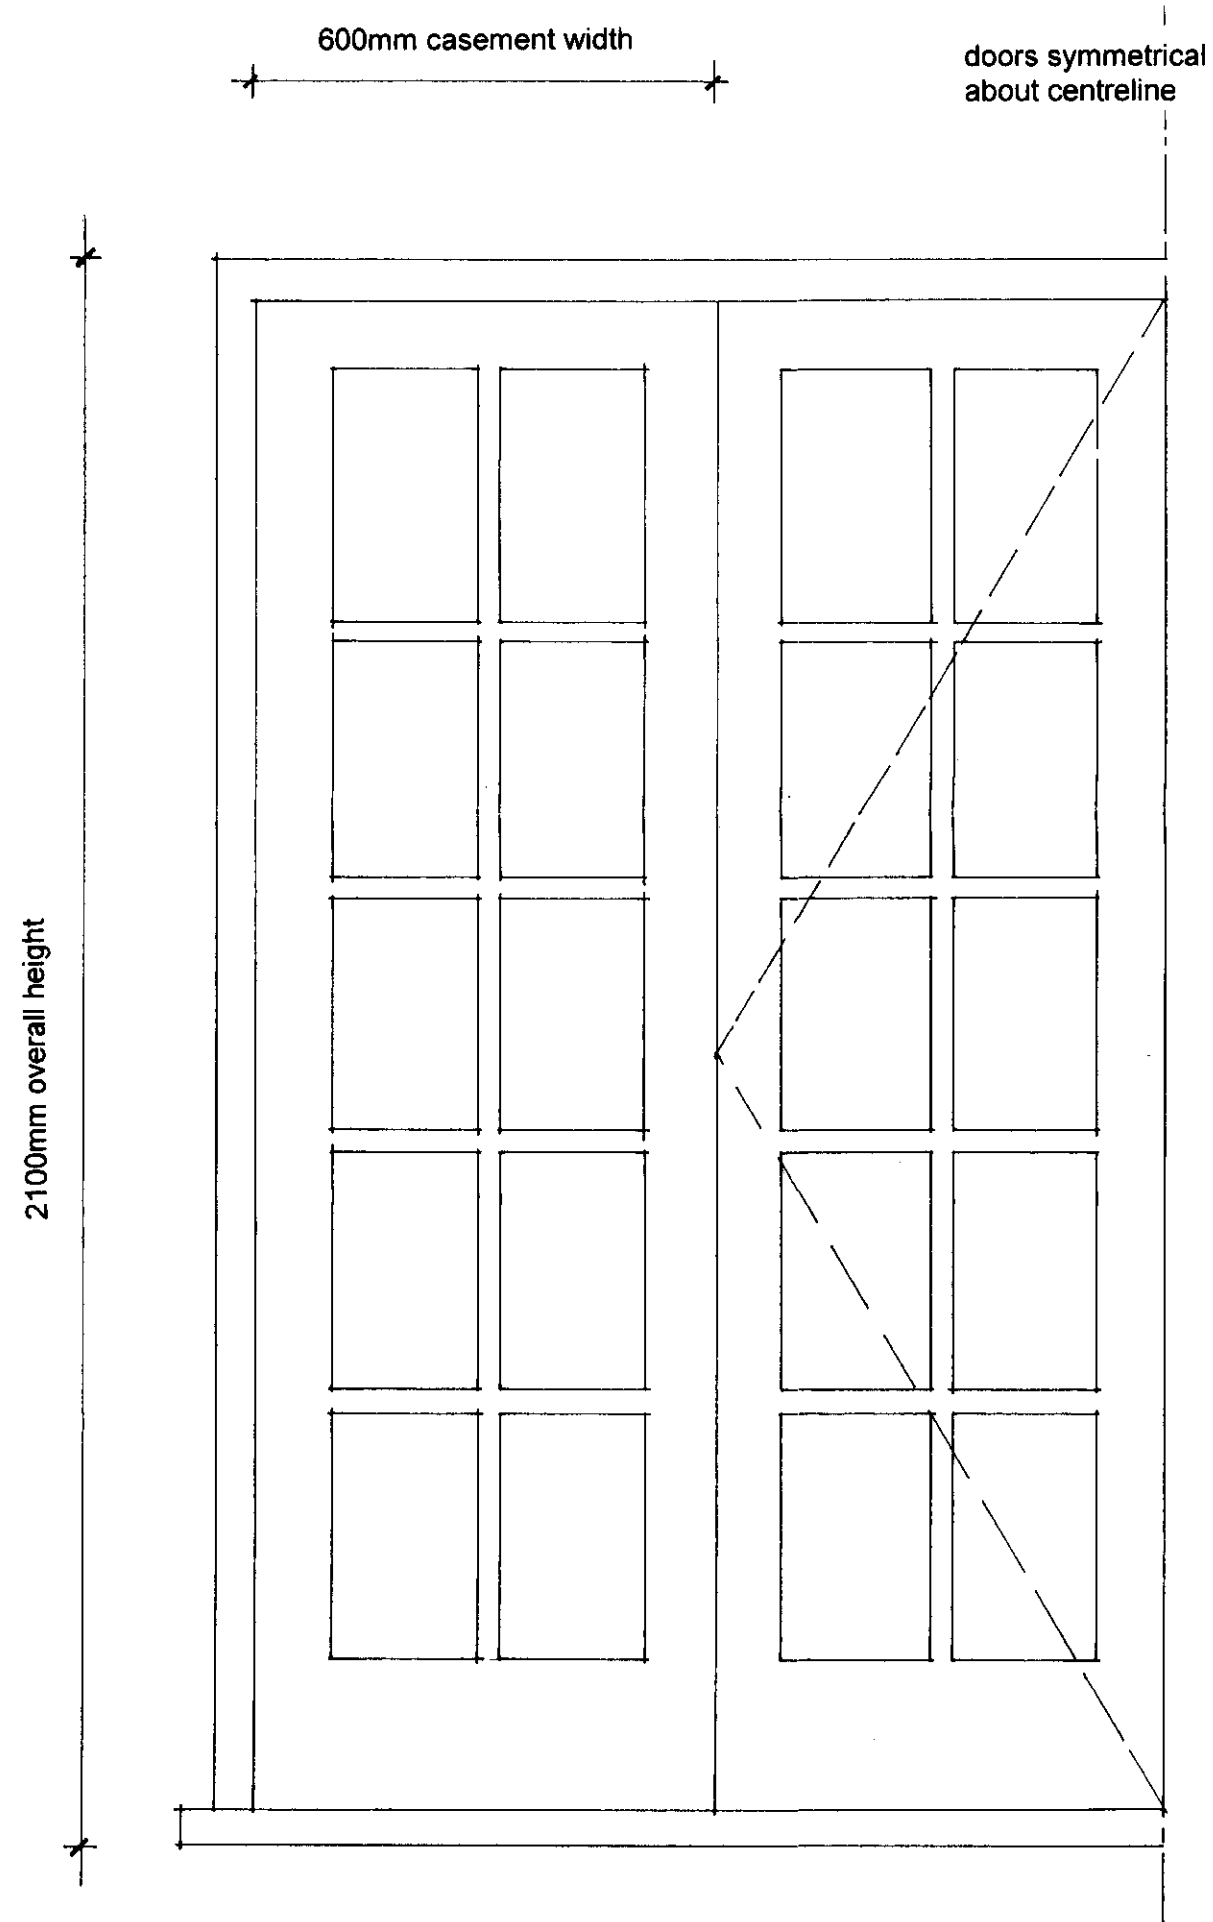

FRENCH DOORS ELEVATION 1:1

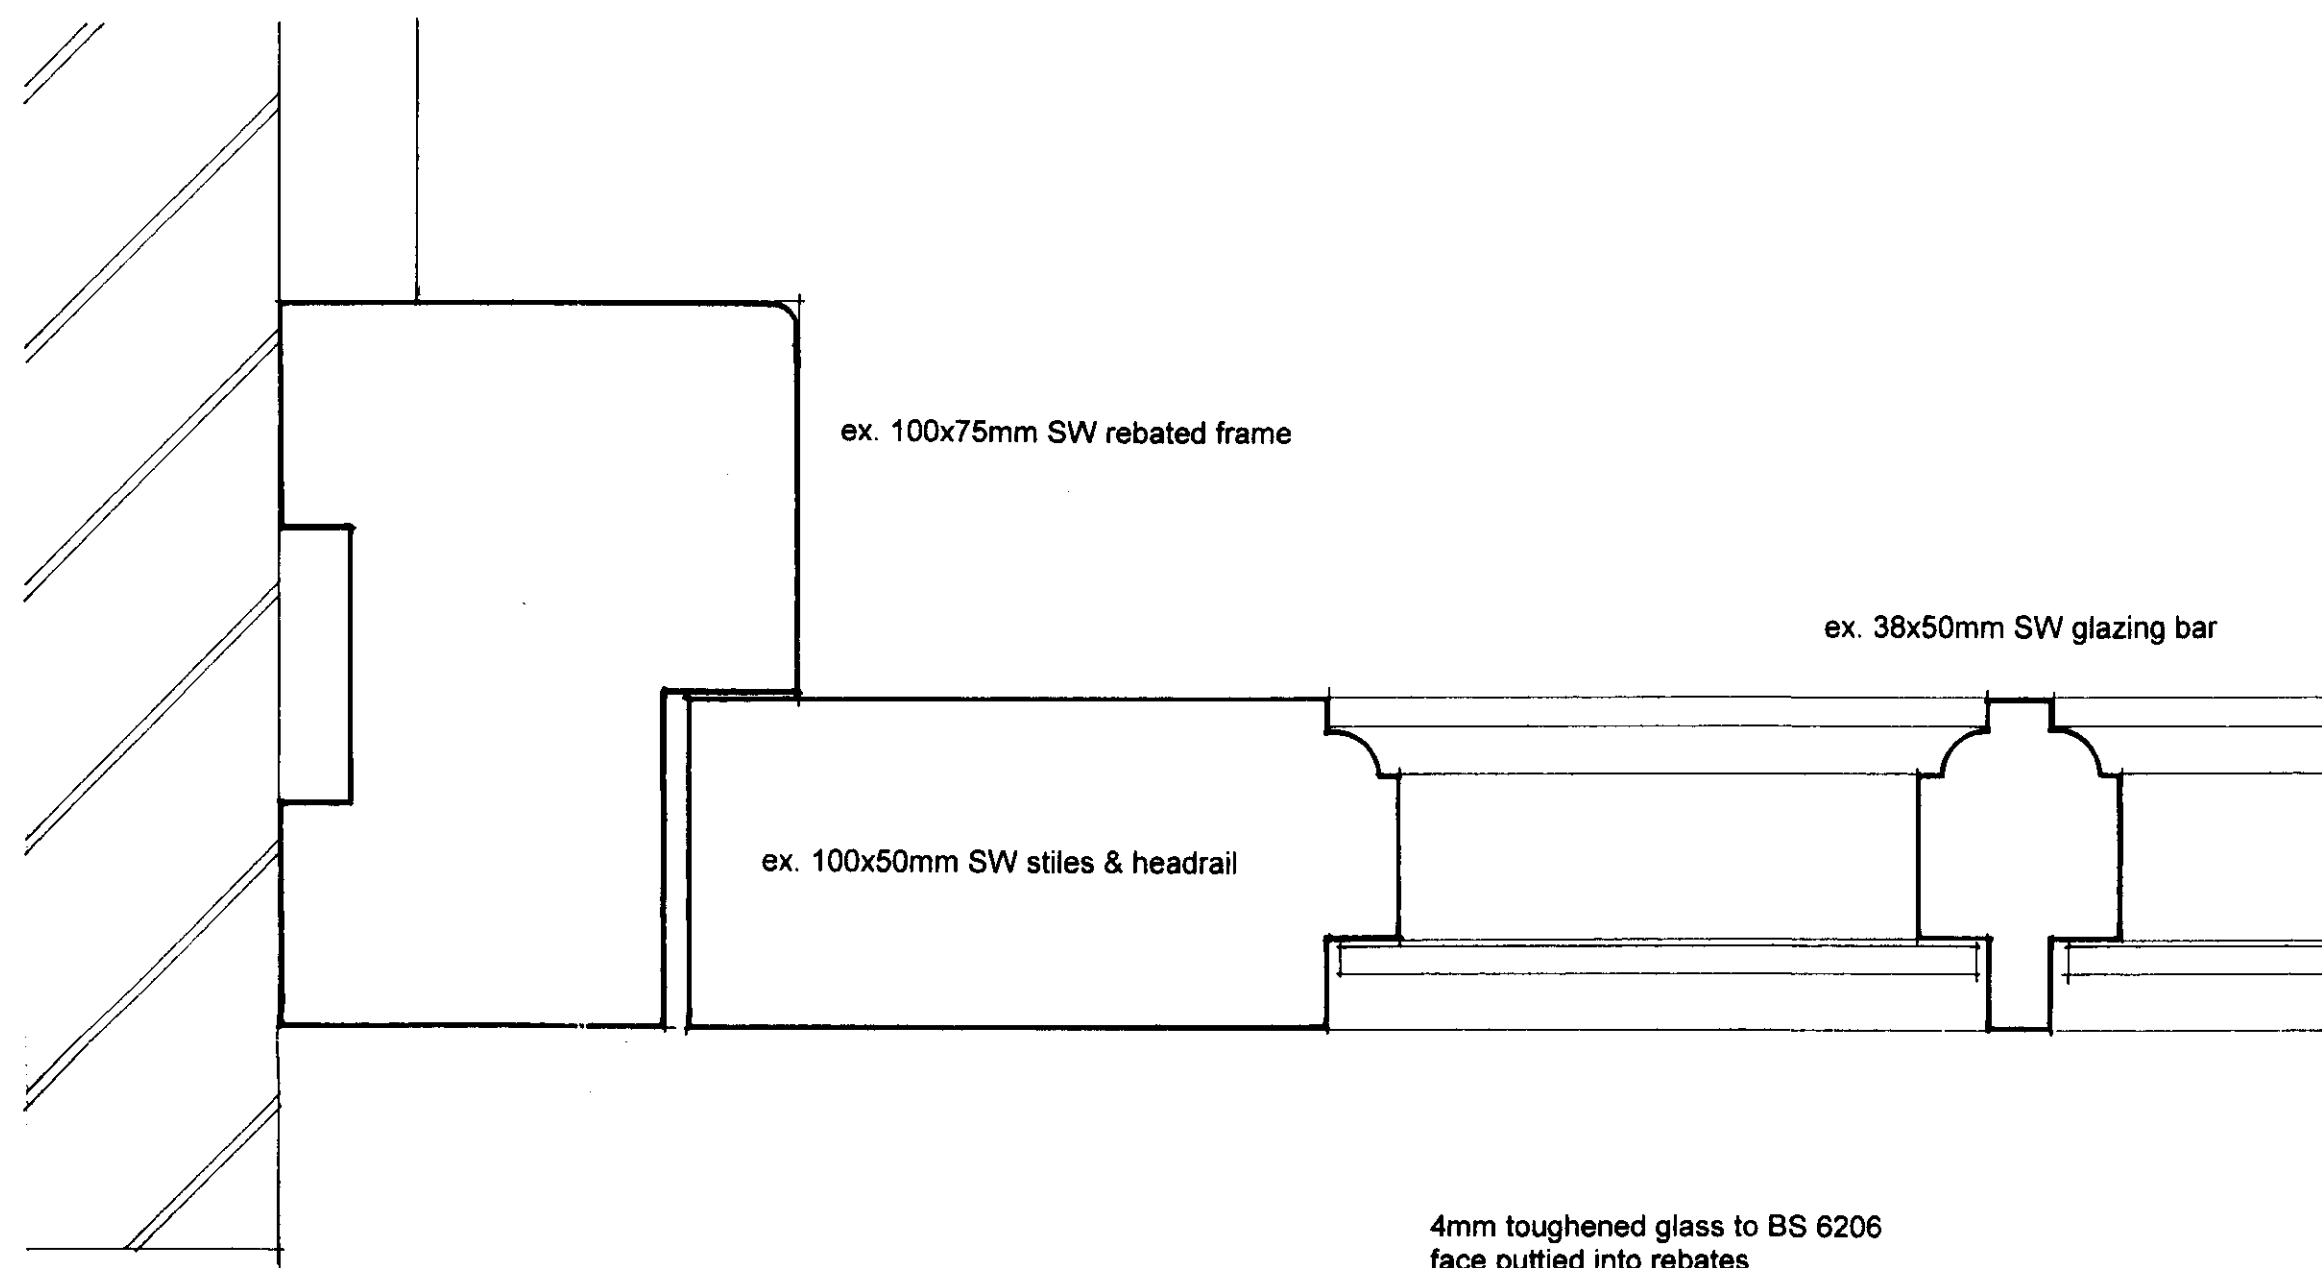

DOOR JAMB DETAIL 1:1

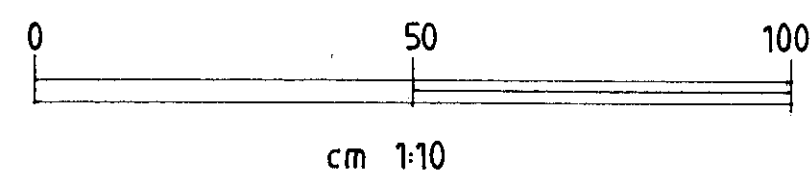

22/10/14

DRWG No 797.06

7 FORE STREET HATFIELD AL9 5AN

JOINERY DETAILS

Scales: 1:1 & 1:10 @ A2

27 Jan 2010 Copyright RM Crump Ltd tel: 01763288491/email:rmcrumpltd@btinternet.com