



1:500 BLOCK PLAN

PROPOSED 2.1M HIGH FREE STANDING CURVED FLAG


PROPOSED 2.1M HIGH FREE STANDING CURVED FLAG

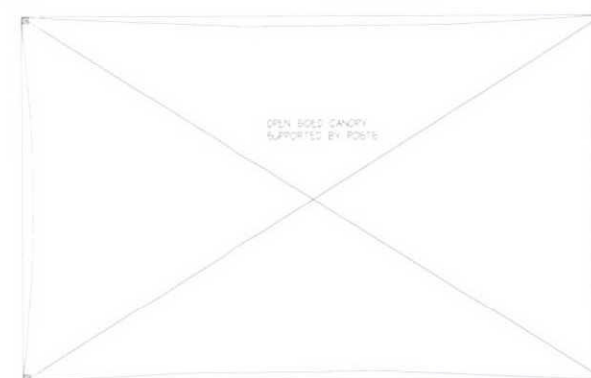

1:50 CANOPY PLAN

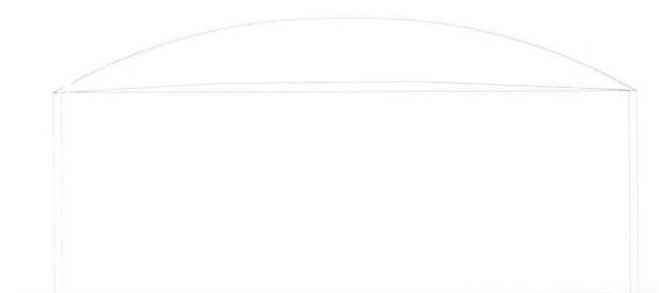

1:50 FRONT AND REAR CANOPY ELEVATIONS

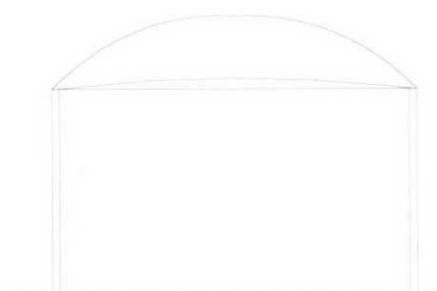

1:50 SIDE ELEVATIONS



1:1250 LOCATION PLAN



No.	Date	By	Contents
Revisions:			
Drawing Title			
Location Plan, Site Plan, Floor Plan & Elevations			
Project			
The use of part of the existing car park for a car wash service			
Scale	Date	Drawn by	
As stated	September 2014	SD	
Client Details			
Mr Besnik Dedei The Ramada Hotel St Albans Road West Hatfield AL10 9RH			
Drp.No.	RH CW 01		Rev. B