


Lady Valet Dry Cleaners 25 Station Road Cuffley Potters Bar Hertfordshire EN6 4HX

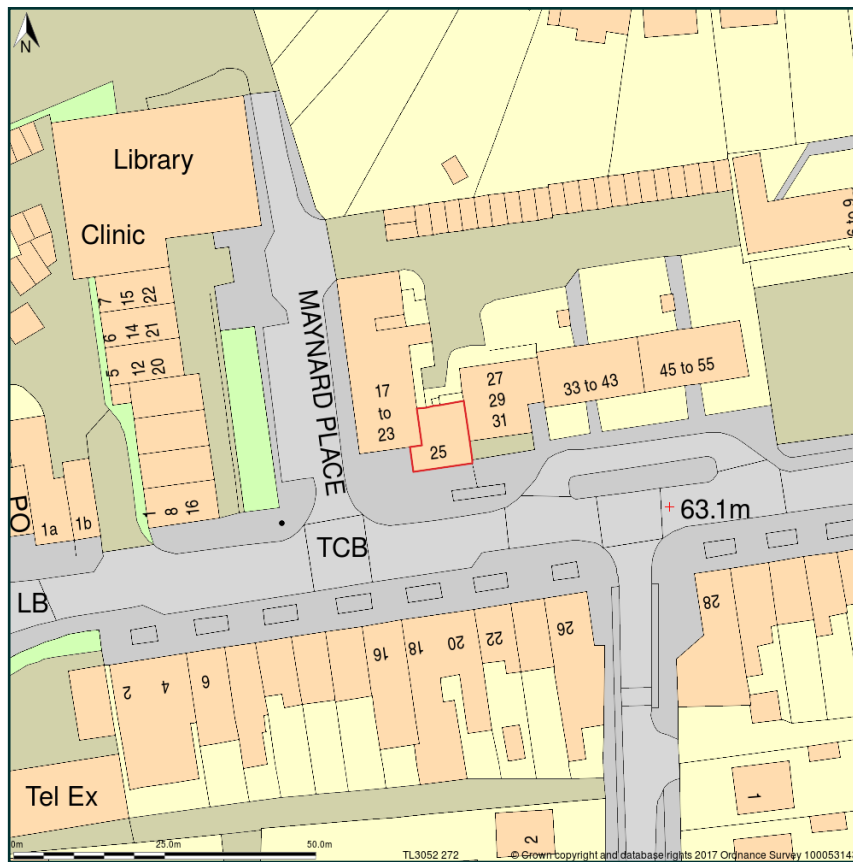

Site Plan shows area bounded by: 530450.22, 202650.36 530591.64, 202791.78 (at a scale of 1:1250), OSGridRef: TL3052 272. The representation of a road, track or path is no evidence of a right of way. The representation of features as lines is no evidence of a property boundary.

Produced on 27th Jul 2017 from the Ordnance Survey National Geographic Database and incorporating surveyed revision available at this date. Reproduction in whole or part is prohibited without the prior permission of Ordnance Survey. © Crown copyright 2017. Supplied by www.buyaplan.co.uk a licensed Ordnance Survey partner (100053143). Unique plan reference: #00245326-7CAA5C

Ordnance Survey and the OS Symbol are registered trademarks of Ordnance Survey, the national mapping agency of Great Britain. Buy A Plan logo, pdf design and the www.buyaplan.co.uk website are Copyright © Pass Inc Ltd 2017