

ALL SETTING OUT TO BE CHECKED ON SITE  
& AGREED WITH CLIENT PRIOR TO COMMENCEMENT  
OF WORKS

ALL STRUCTURAL DESIGN TO BE CARRIED OUT BY A  
QUALIFIED STRUCTURAL ENGINEER

ALL BUILDING WORK TO CONFORM TO THE CURRENT  
BUILDING REGULATIONS, BRITISH STANDARDS & CODES  
OF PRACTICE

PLOT @ A3 SIZE

**MANAGING HEALTH & SAFETY (CDM  
REGULATIONS 2015)**

The client is responsible for the appointment of a  
competent builder who shall :-

- (a) avoid risks where possible;
- (b) evaluate those risks that cannot be avoided; and
- (c) put in place proportionate measures that control  
them at source.




REAR ELEVATION


0m 5m



FRONT ELEVATION

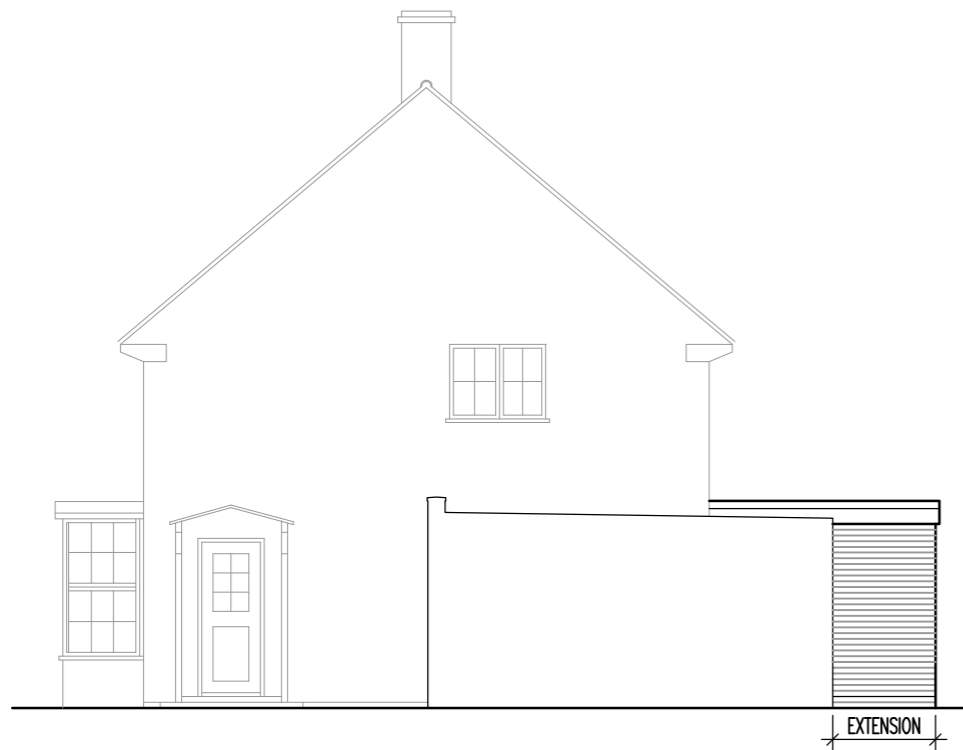

SIDE ELEVATION

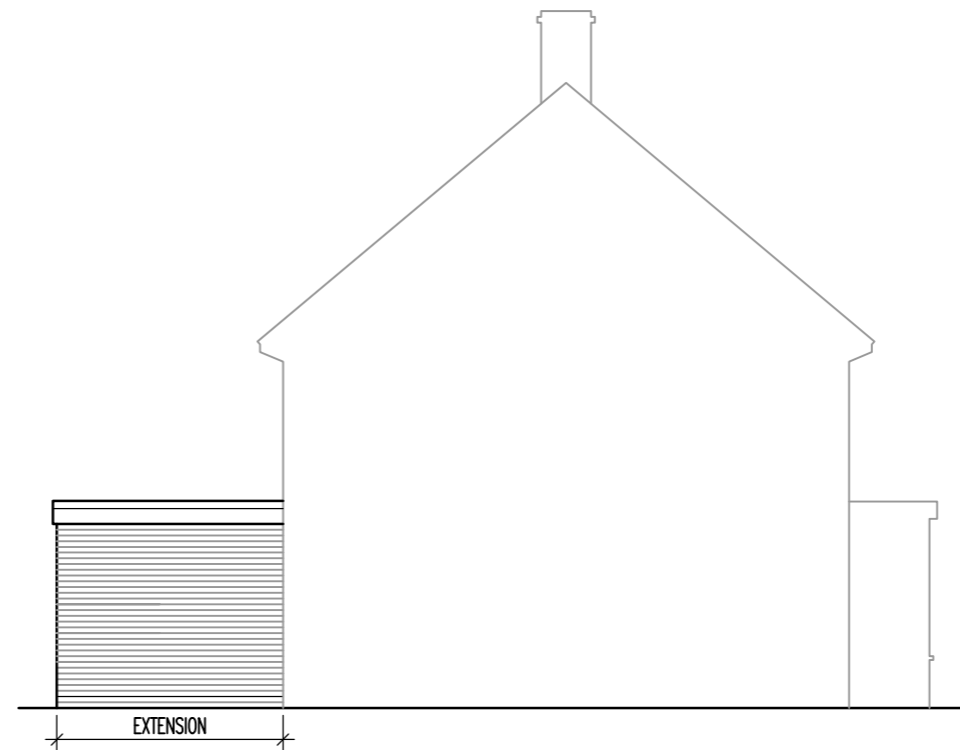

FLANK ELEVATION

THIS DRAWING SHOULD BE PLOTTED @ A3

PLANNING DRAWING

REV. A - REVISED TO FLAT ROOF - 02.08.18

Contract	PROPOSED EXTENSION		PROPOSED ELEVATIONS		Scale	Date	Drawn	Checked
	171 PARKWAY				1:100	06.2018		
	WELWYN GDN CITY, HERTS, AL8 6JA		Title		Drawing Number		Revision	
					MP-05			A