

R Block
Academic Building

New 100mm Drainage
into Existing Surface
Drainage Manhole

hard surface
(cinder path)

grass

12000


32500

Marquee

grass

block paving

grass

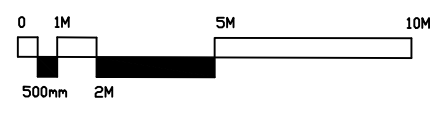

GENERAL NOTES

ALL DIMENSIONS AND SETTING OUT MUST BE CHECKED ON SITE, USE WRITTEN IN PREFERENCE TO SCALED DIMENSIONS, IF IN DOUBT ASK.

ALL SERVICE ROUTES & EQUIPMENT LOCATIONS ARE INDICATIVE, ACTUAL LOCATION TO BE DETERMINED FROM SITE LOCATIONS.

THIS DRAWING IS COPYRIGHT AND MAY NOT BE REPRODUCED OR USED FOR ANY PURPOSE OTHER THAN THAT INTENDED WITHOUT THE PRIOR AGREEMENT OF THE UNIVERSITY OF HERTFORDSHIRE - DIRECTOR OF ESTATES.

ANY PARTS OF THE DRAWING BASED ON ORDNANCE SURVEY MAPS ARE EXECUTED WITH THE SANCTION OF THE CONTROLLER OF H.M. STATIONARY OFFICE: CROWN COPYRIGHT RESERVED.

Site Plan

Revision	Changes

University of Hertfordshire **UH**

Department of Estates

College Lane Campus
College Lane HATFIELD
Hertfordshire AL10 9AB
tel: (01707) 286016
fax: (01707) 284057
eMail: u.h.estates-office@herts.ac.uk

Site

de Havilland Campus

P.I. No. **P123**

Drawing Title

University of Hertfordshire
de Havilland Campus
Proposed Drainage Plan

Drawn By **7.A** Checked By

Date **07/02/2023** Scale

1:200@A3

Project No.

P123/Site Plan

Drawing No.

PL_02 (dh) Rev --

