


(1) Proposed materials – lantern

Manufacturer:
DW Windsor

Reference:
Strand B 3000k
chip on board LED

Paint RAL 9005 black

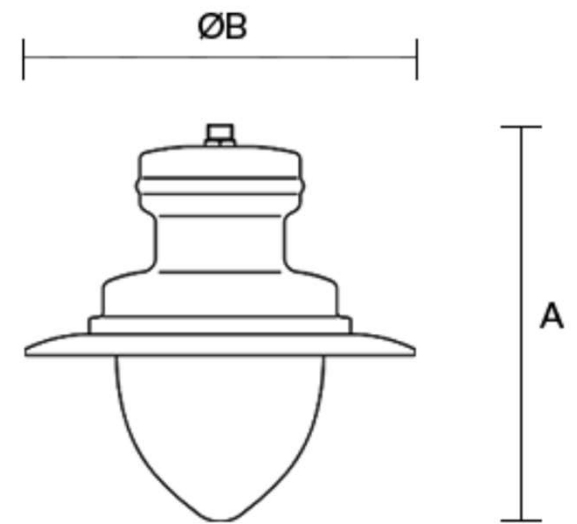

Dimensions (mm):

A 575 **ØB** 585

Weight (kg):

8.5

Windage (m²):



0.15

(2) Proposed materials - bracket

Manufacturer:
DW Windsor

Reference:
Hoop traditional top entry

Paint RAL 9005 black

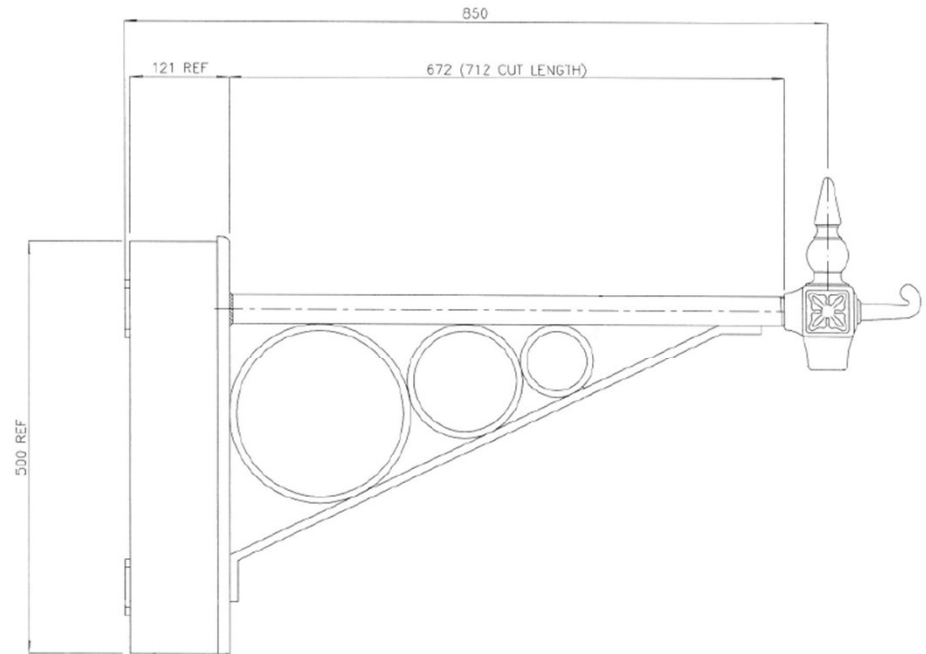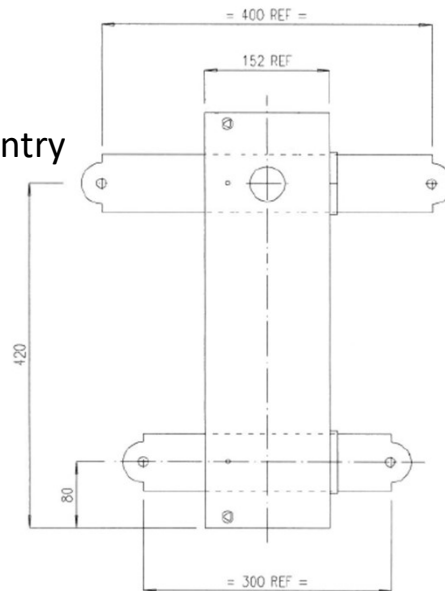

(3) Proposed materials - cable, clips, conduit and conduit fixing



11mm dia. 3 core Tuf sheathed cable, black
Exposed >2.1m height



20mm dia. metal conduit, black
From feeder pillar > 2.1m height



Black P clip (above 2.1m ht)



20mm black distance saddle
Conduit wall fixing

(4) Proposed materials – feeder pillar

Manufacturer:
Pudsey Diamond

Reference:
Hinged door single lock
220 x 300

Paint RAL 9005 black

Nominal Backboard Dimensions mm (W x H)			Hinged Door Single Lock
Product Number	Galvanised	Tri Head	2256
		Anti Vandal	2256AV
Specification	Internal Depth mm		120
	External Width mm		250
	External Height mm		475
	External Depth mm		155
	Root Depth mm		300
	Aperture Dimensions mm (W x H)		170 x 300
	Nom Weight (Kg)		18.5



300mm above ground
250 x 155 ext. w x d

175mm
Below ground