



Appendix S:

Measurements of proposed new windows compared to current windows.


The current window measurements are shown in square brackets.

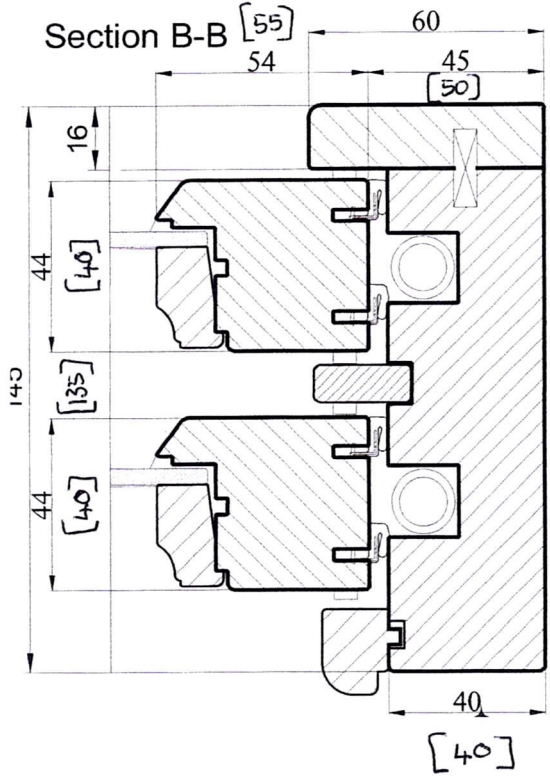



Section A-A

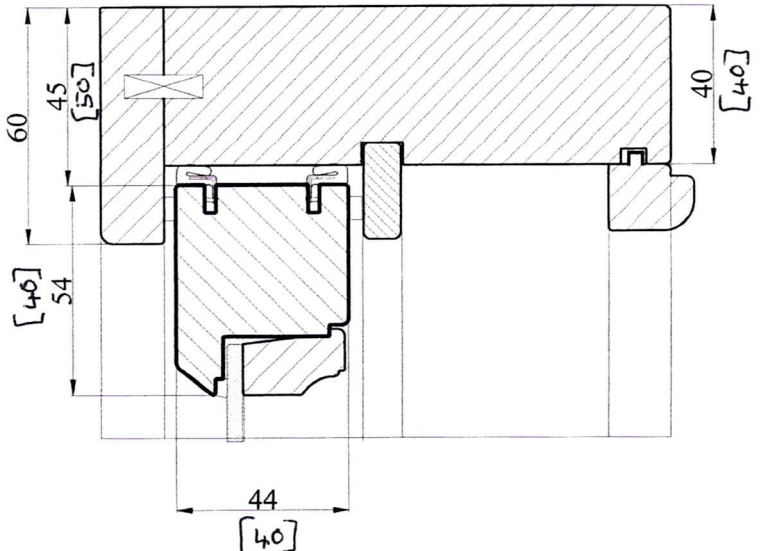

Section A-A

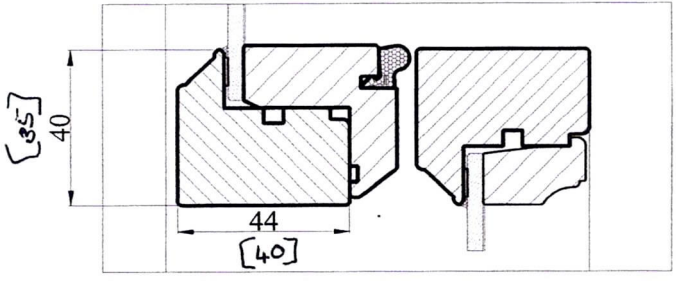

Section A-A

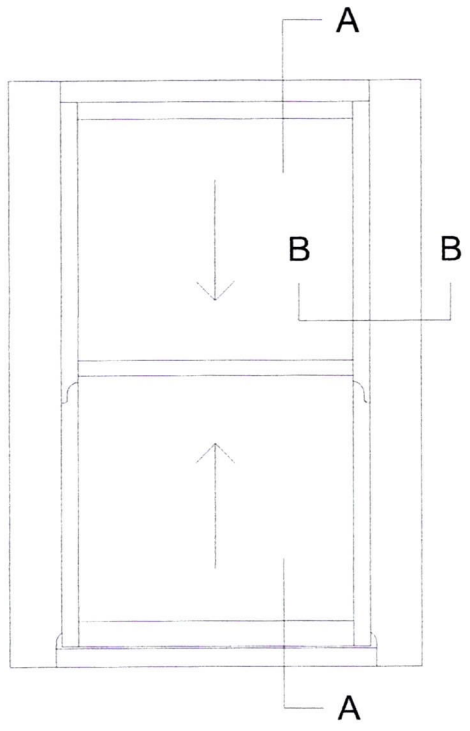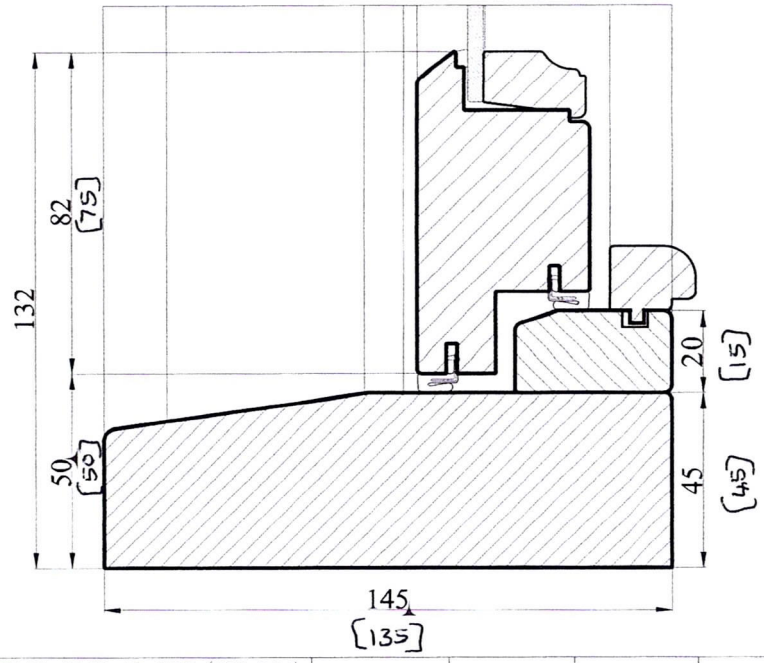

ALL DIMENSIONS IN mm		ORIGINAL PLOT A2 SIZE (420x594)			
SCALE	GENERAL TOLERANCE	MATERIAL			
1 : 1	+ 2	Timber			
TITLE	SLIM SLIDING SASH SPIRAL BALANCE LAMP profile 4 mm glazing			DRAWN BY	CHECKED
				DATE	ISSUE
				DWG NO.	SHT