

Land Registry
Official copy of
title plan

Title number HD432401
Ordnance Survey map reference TL2109NE
Scale 1:1250 enlarged from 1:2500
Administrative area Hertfordshire: Welwyn Hatfield




© Crown Copyright. Produced by Land Registry. Reproduction in whole or in part is prohibited without the prior written permission of Ordnance Survey. Licence Number 100026316.

REF: LOCATION PLAN

PLANNING DEPARTMENT
OFFICE COPY

18 MAR 2010

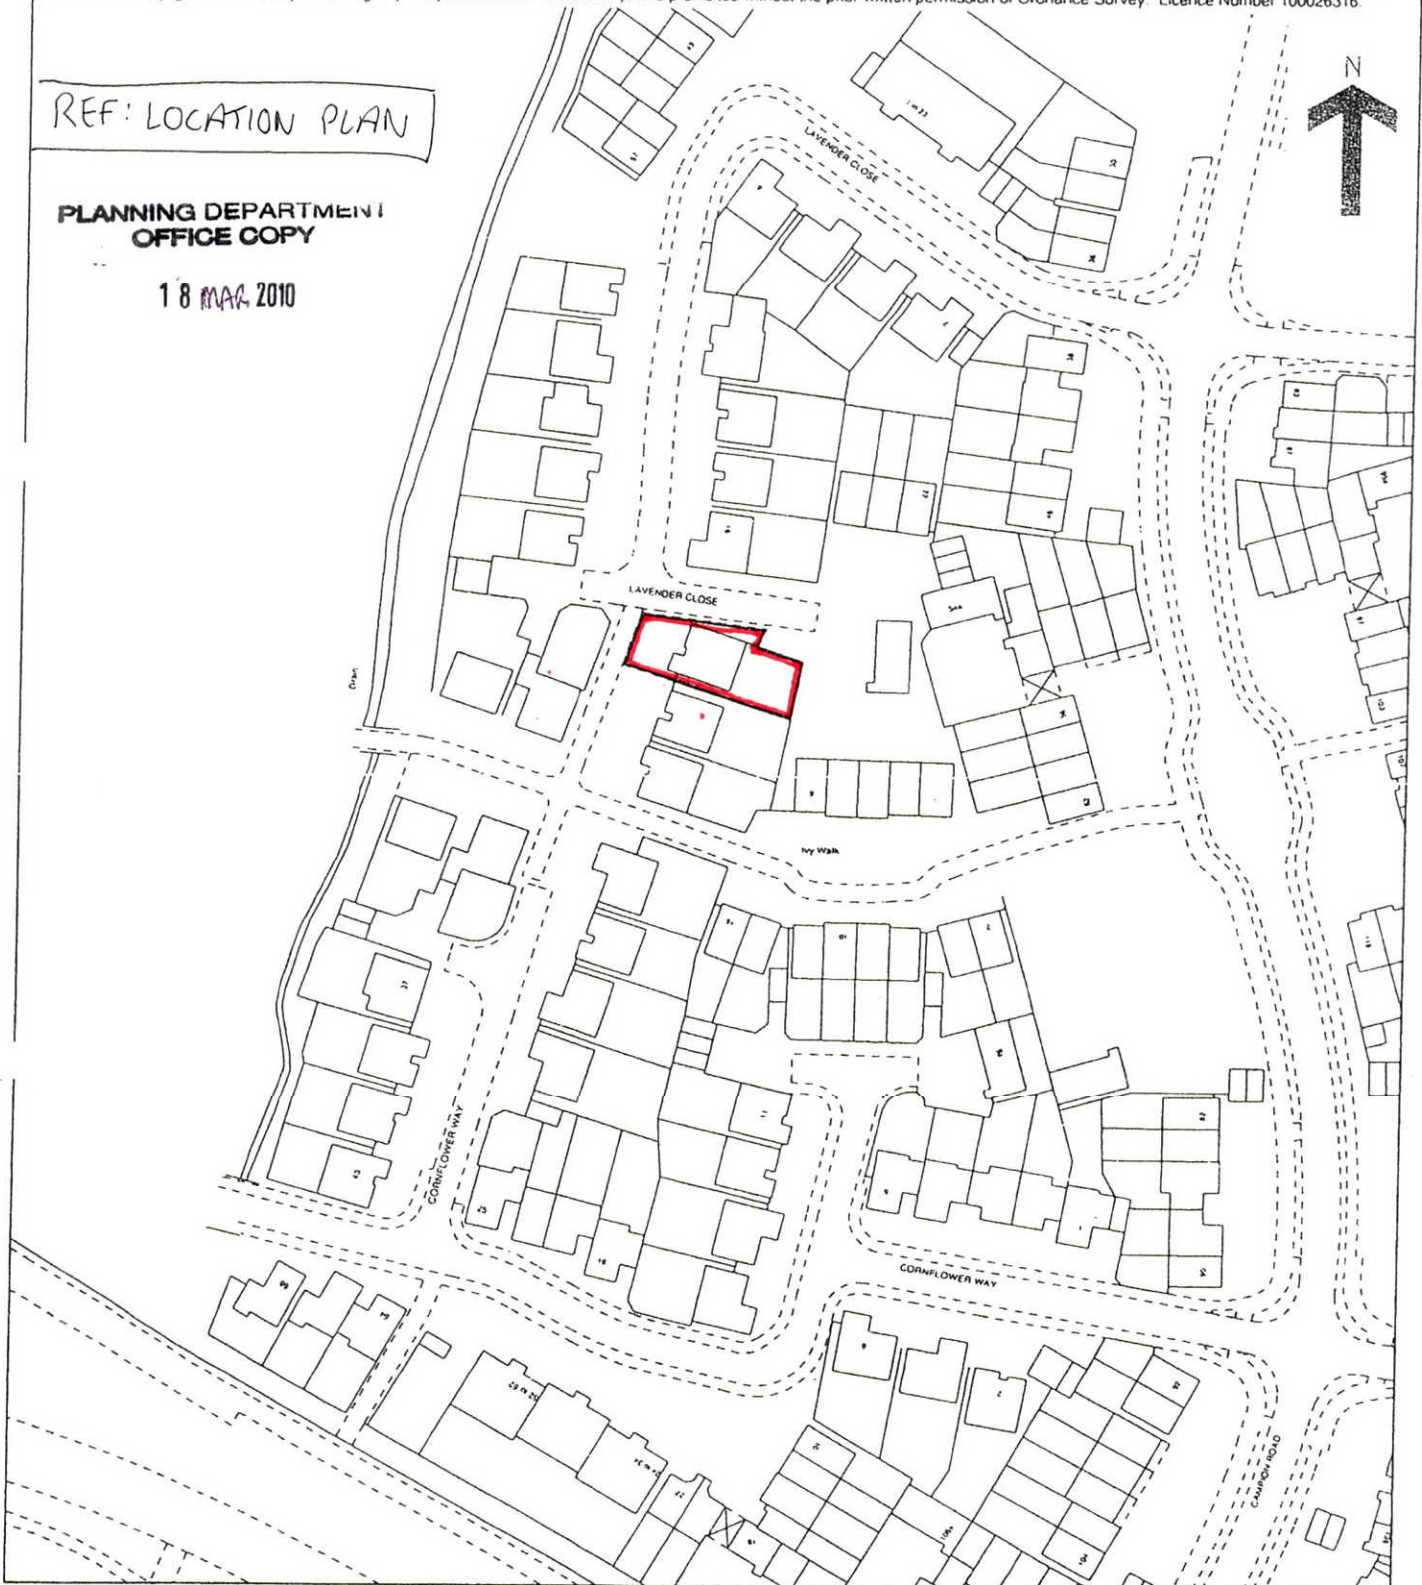

This official copy issued on 5 November 2009 shows the state of this title plan on 5 November 2009 at 07:21:49. It is admissible in evidence to the same extent as the original (s.67 Land Registration Act 2002).

This title plan shows the general position, not the exact line, of the boundaries. It may be subject to distortions in scale. Measurements scaled from this plan may not match measurements between the same points on the ground. See Land Registry Public Guide 19 - Title Plans and Boundaries.

This title is dealt with by Land Registry, Stevenage Office.



1 6 1 6 0 0 0 0 3