
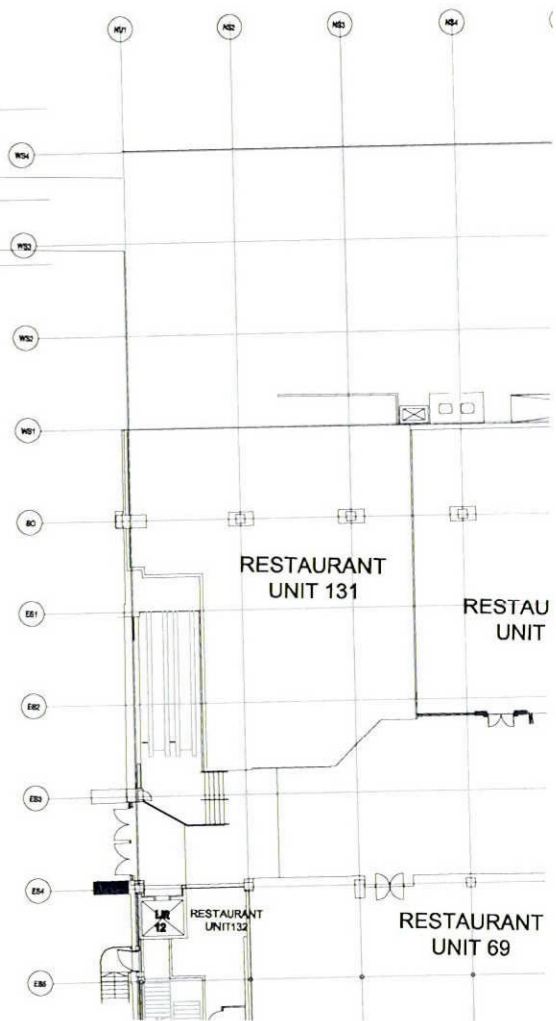
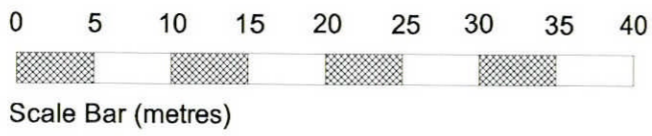


11 FEB 2011
 NO: 6 2011/0061

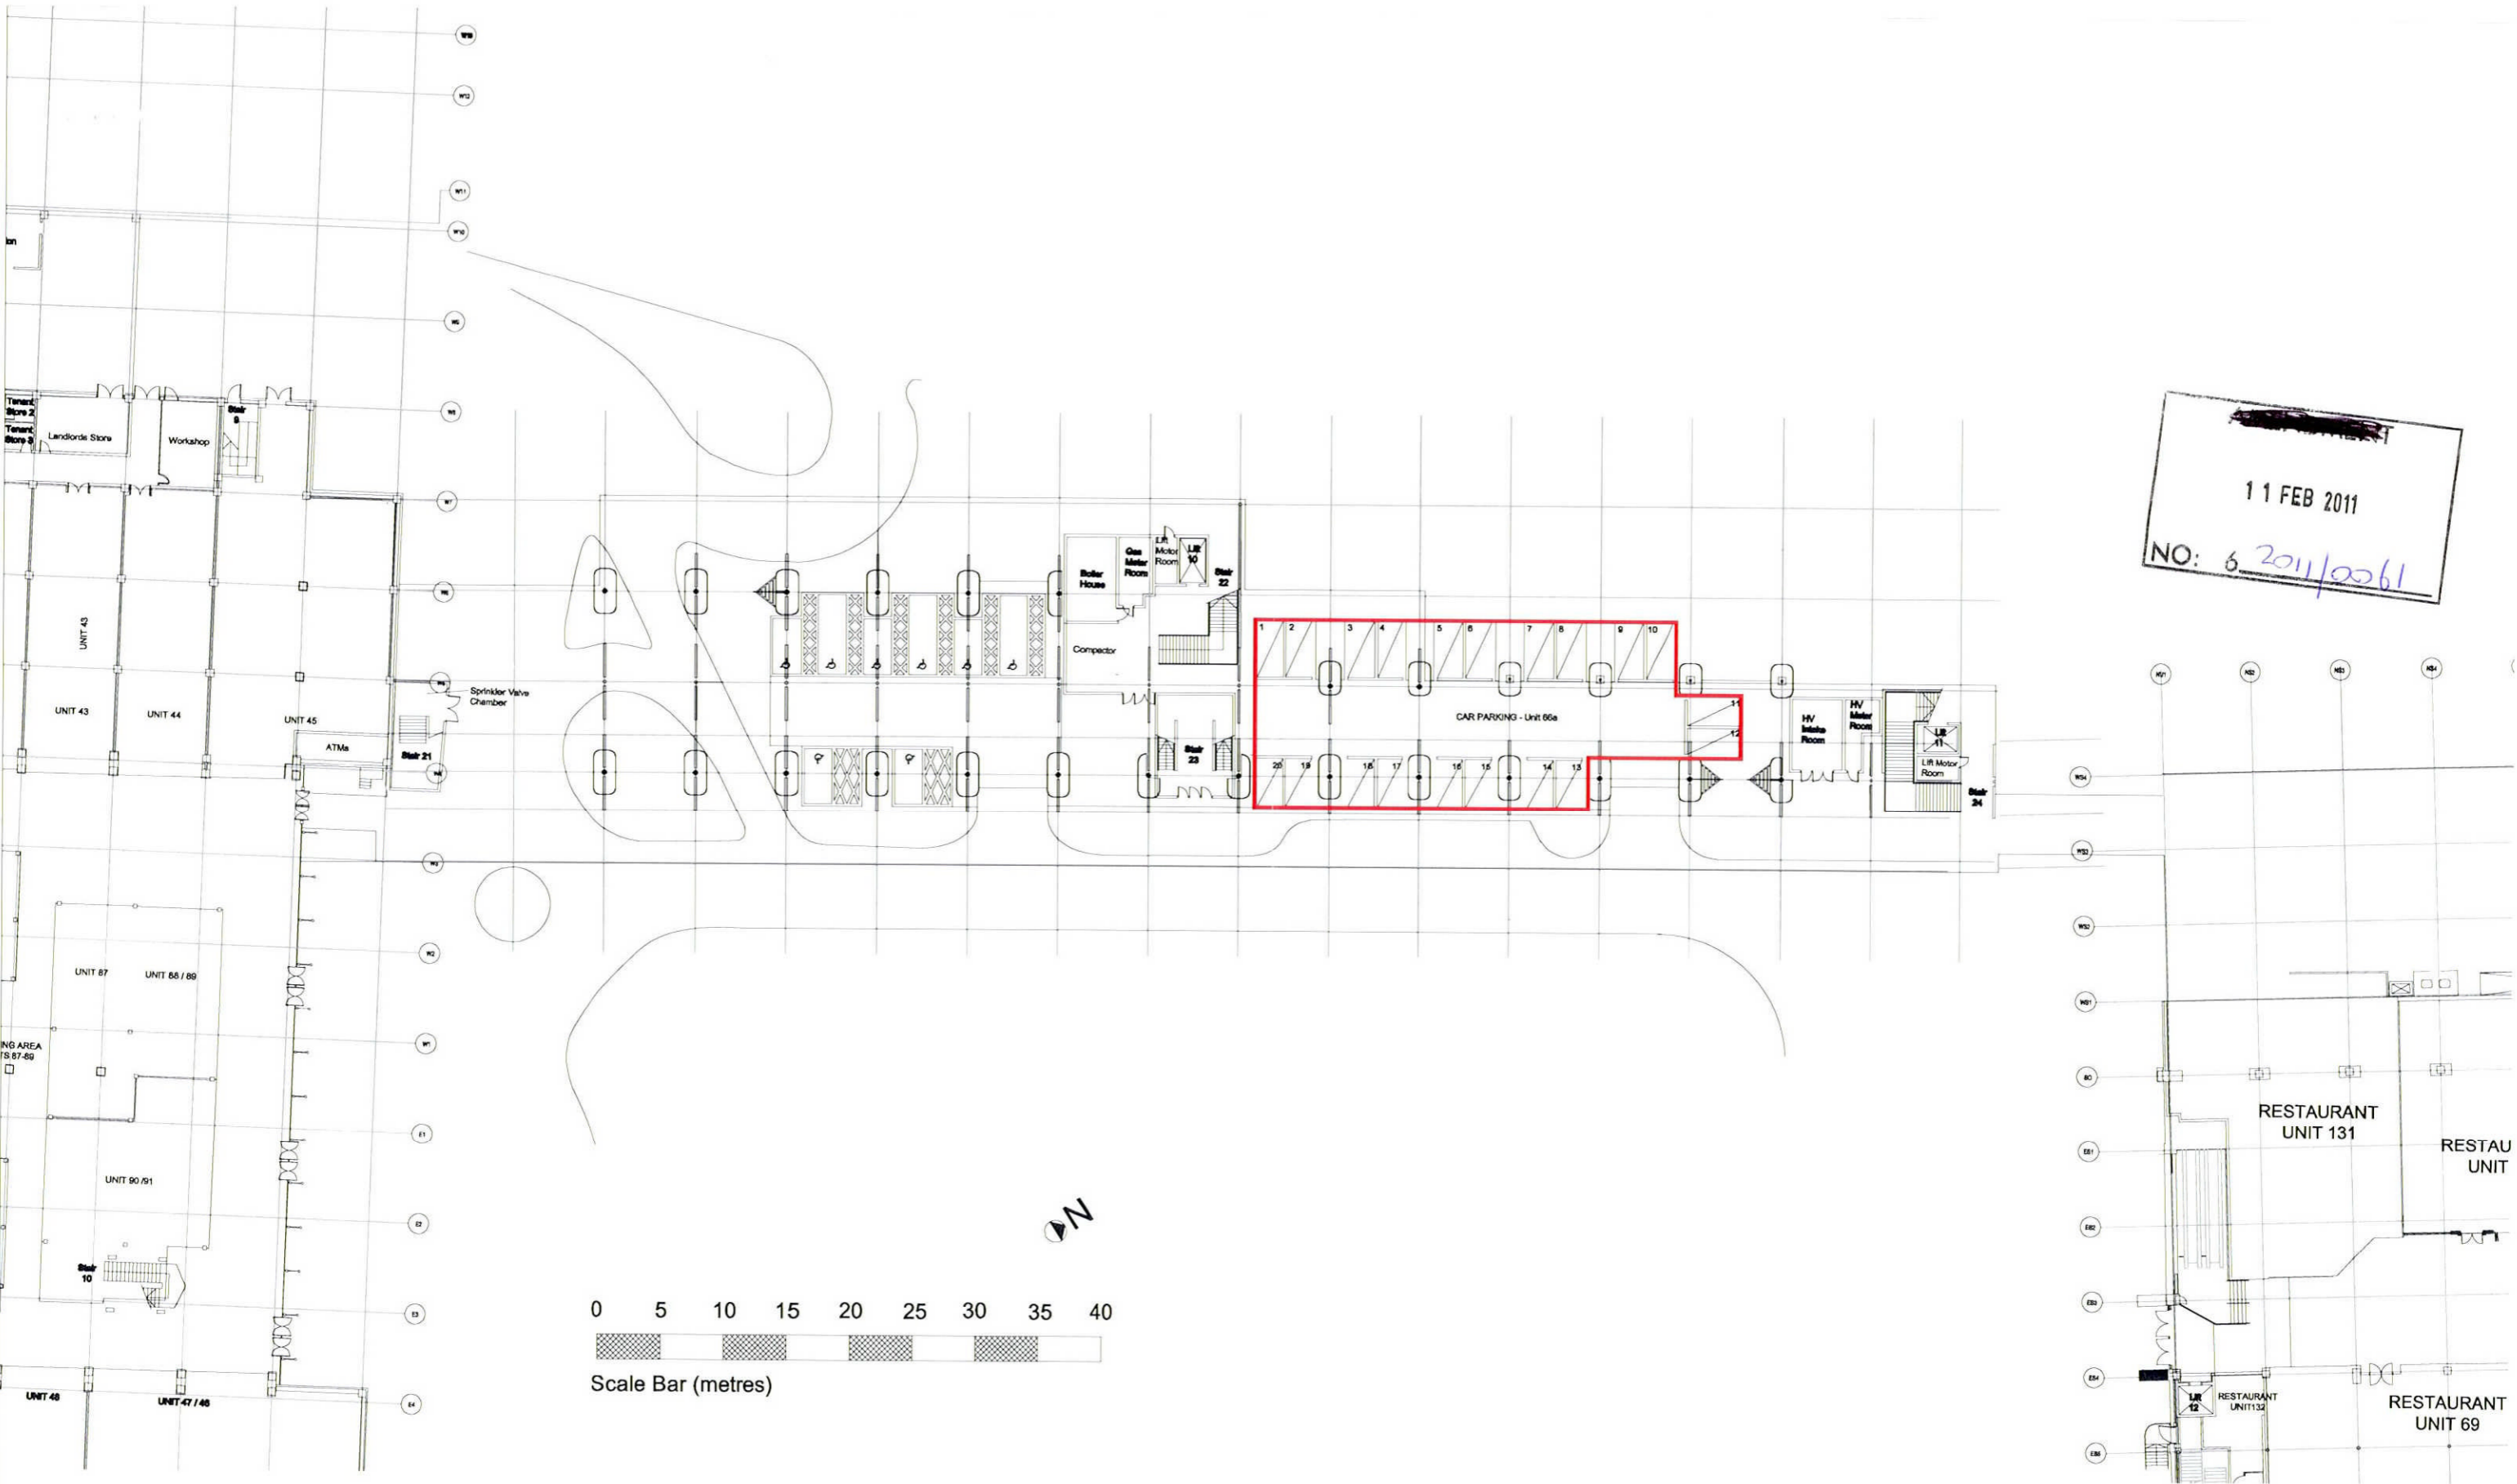

the galleria
 OUTLET SHOPPING

Unit 66a Car Parking
 the galleria Comet Way Hatfield AL10 0XR
 1717/ PLAN 04 P01 11.02.11 Scale 1:500 @A3

HSSA
 3 IVEBURY COURT
 325 LATIMER ROAD
 LONDON W10 6RA
 T: +44 (0)20 8960 9228
 F: +44 (0)20 8969 5132
 E: hssa@btconnect.com
 www.hssaarchitects.com