

LOCATION PLAN 1:1250




WELWYN HATFIELD
PLANNING

- 1 SEP 2014

No:

THEOBALDS
ROAD

EXT'G
PROSSOVER.

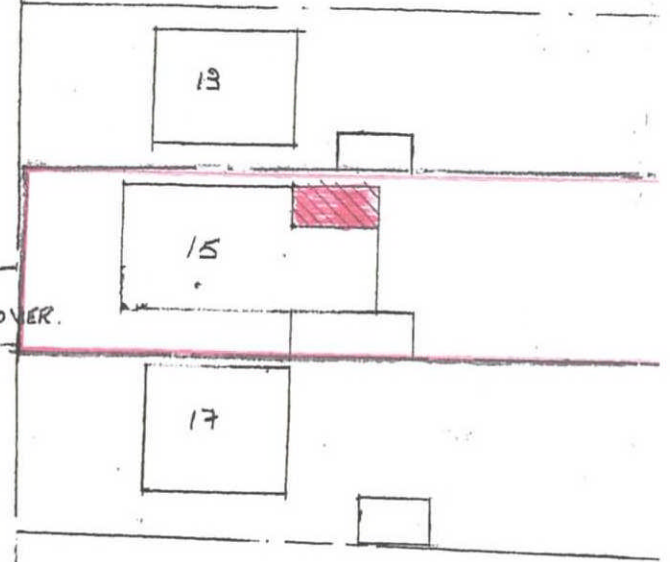

BLOCK PLAN 1:500

SINGLE STOREY REAR EXTENSION
15 THEOBALDS ROAD
CUFFLEY

SCALES - AS SHOWN
DRAWING N° TR/03
DRAWING SIZE A4
DATE - AUGUST 2014