
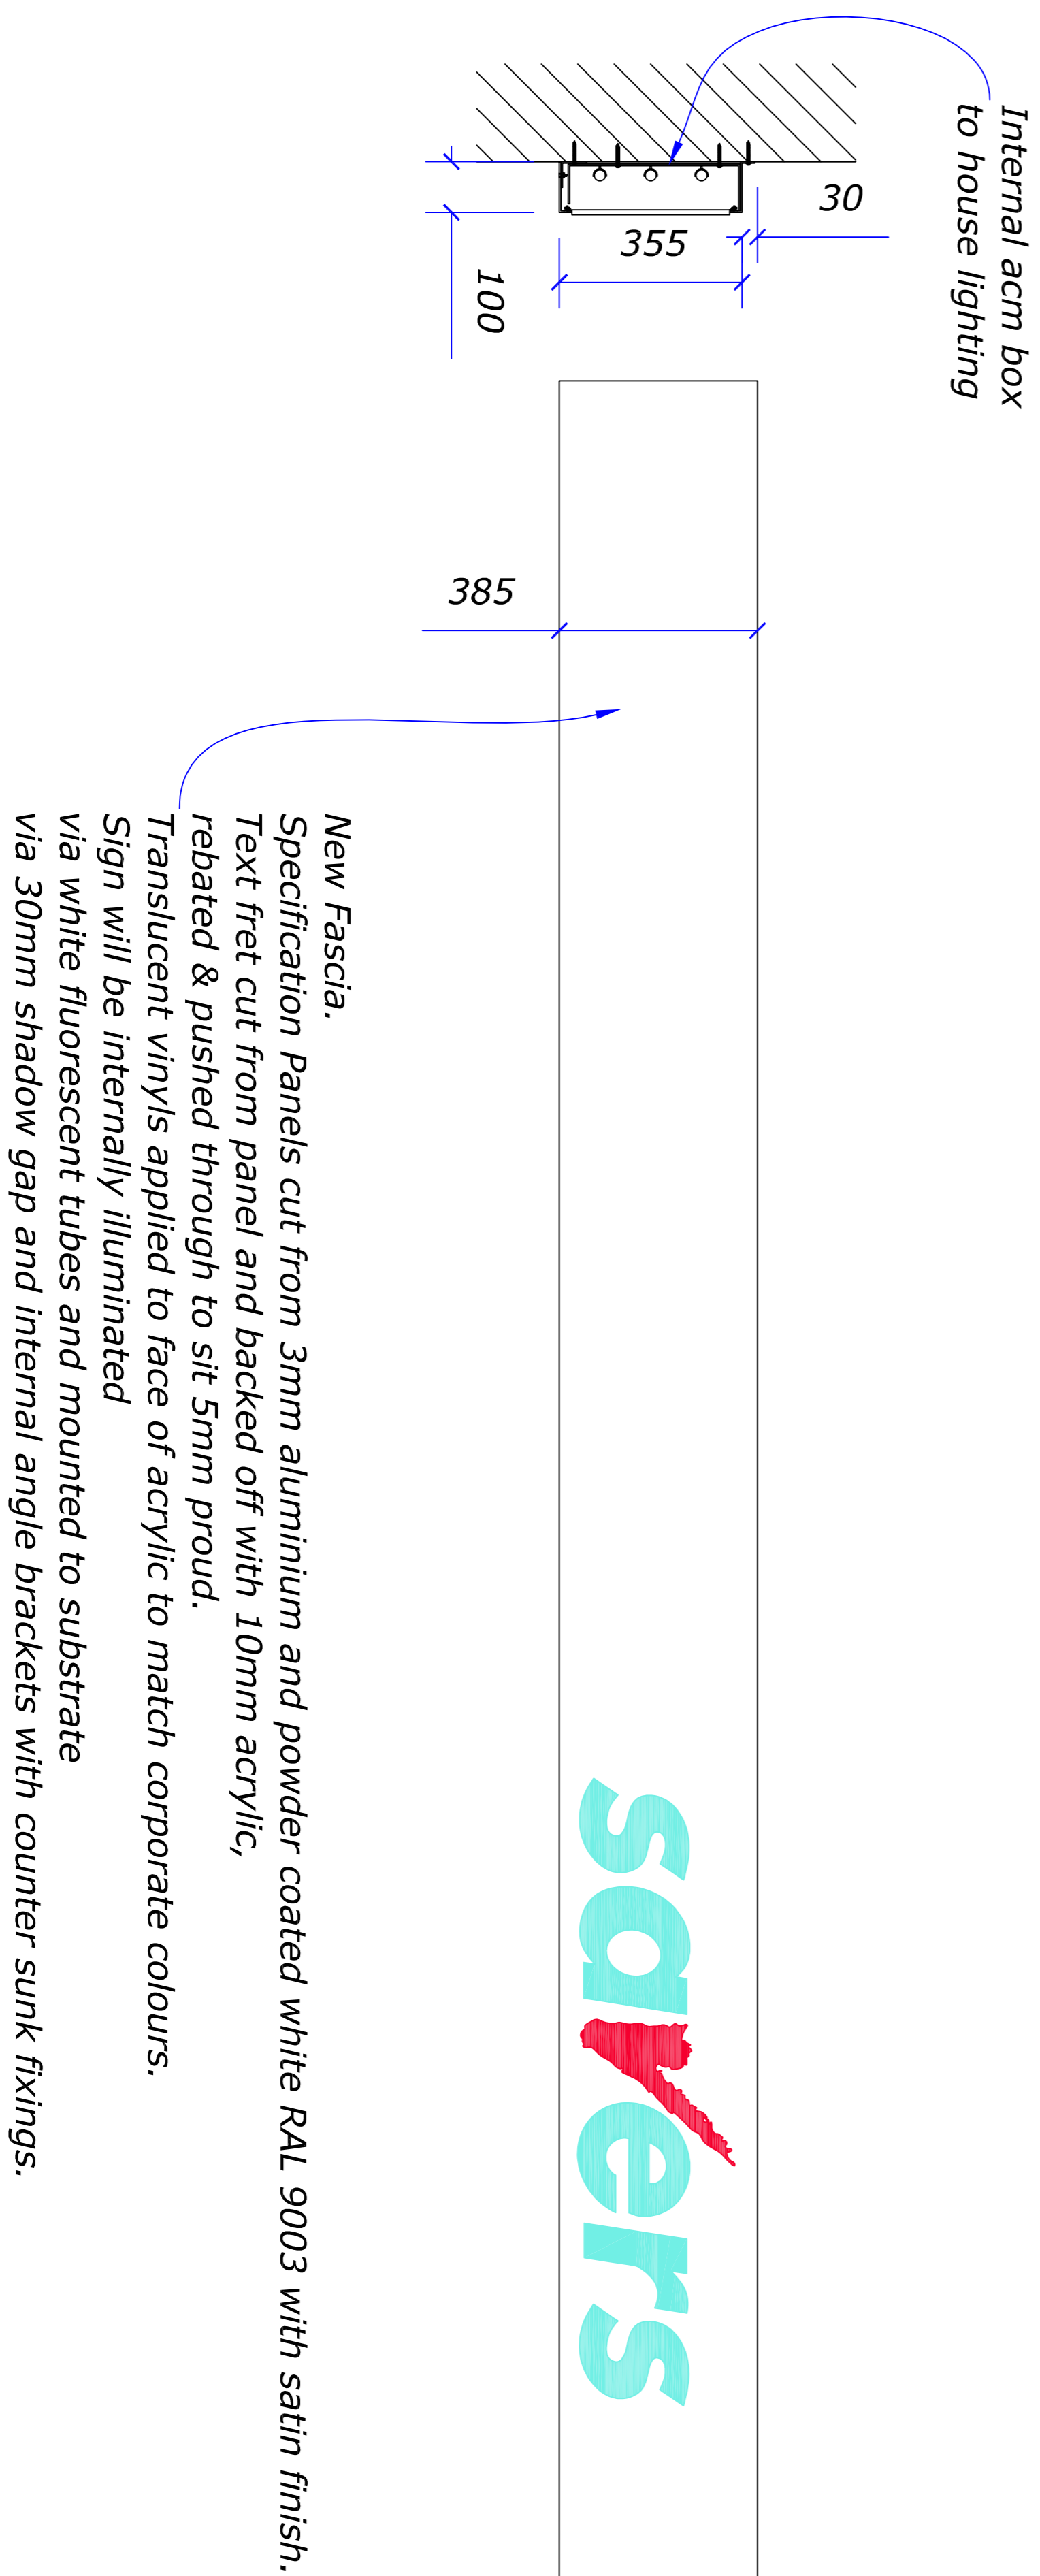


Metres

New Fascia.
Specification Panels cut from 3mm aluminium and powder coated white RAL 9003 with satin finish.
Text fret cut from panel and backed off with 10mm acrylic,
rebated & pushed through to sit 5mm proud.
Translucent vinyls applied to face of acrylic to match corporate colours.
Sign will be internally illuminated
via white fluorescent tubes and mounted to substrate
via 30mm shadow gap and internal angle brackets with counter sunk fixings.

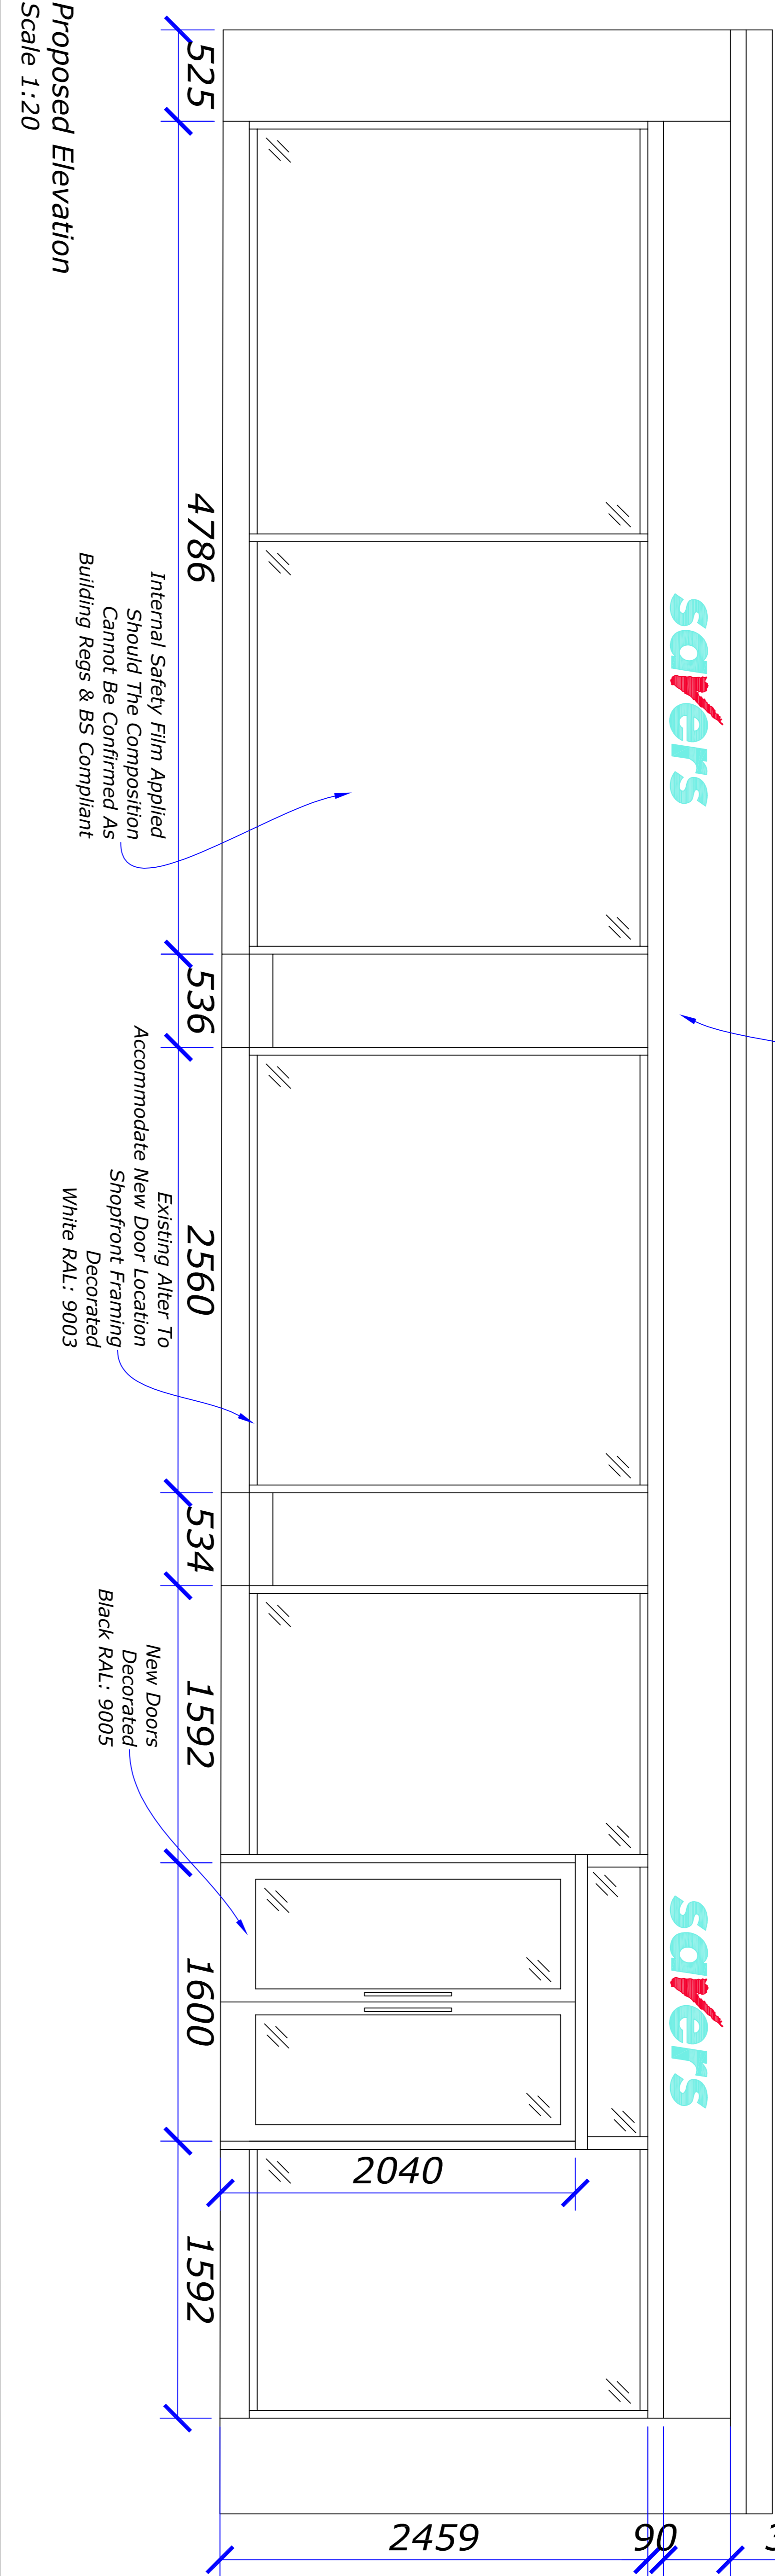

FOR CONSTRUCTION

REF	DATE	BY/APP	REVISION/NOTE
L1	21.05.14	AS	1.2 APPROVED FOR CONSTRUCTION
L2	21.05.14	AS	REVISION FOR COMMENTS
L3	11.06.14	AS	ACCOMMODATE EXISTING SHOPFRONT
L4	16.07.14	AS	1.3 PRODUCE IFC DRAWING SET

REVISION	DATE	BY/APP	REVISION/NOTE
1			
2			
3			
4			
5			
6			
7			
8			
9			
10			

STANDARD DRAWING CONVENTIONS

ALL DIMENSIONS TO BE GIVEN UNLESS OTHERWISE STATED WITH THE STANDARD DRAWING MANUAL AND TO COMPLY WITH THE APPROVALS OF THE ARCHITECT AND THE CLIENT.

ALL DIMENSIONS TO BE GIVEN UNLESS OTHERWISE STATED WITH THE STANDARD DRAWING MANUAL AND TO COMPLY WITH THE APPROVALS OF THE ARCHITECT AND THE CLIENT.

ALL DIMENSIONS TO BE GIVEN UNLESS OTHERWISE STATED WITH THE STANDARD DRAWING MANUAL AND TO COMPLY WITH THE APPROVALS OF THE ARCHITECT AND THE CLIENT.

THE MILL STORE
Retail Design Solutions (Consultancy) Ltd
177-179 Oldham Road
Oldham, Greater Manchester, M20 2LH
Tel: 0161 275 2249
www.themillstore.co.uk

PROJECT
31 Spornhills
Wolyn Garden City
AL8 6JA

STATUS

L3

SAVERS

rd

s